


32-20-17

Plat of Survey

Southeast 1/4 of the Southeast 1/4 of Section Thirty-two (32), Township Twenty (20) North, Range Seventeen (17) East, City of Neenah, Winnebago County, Wisconsin

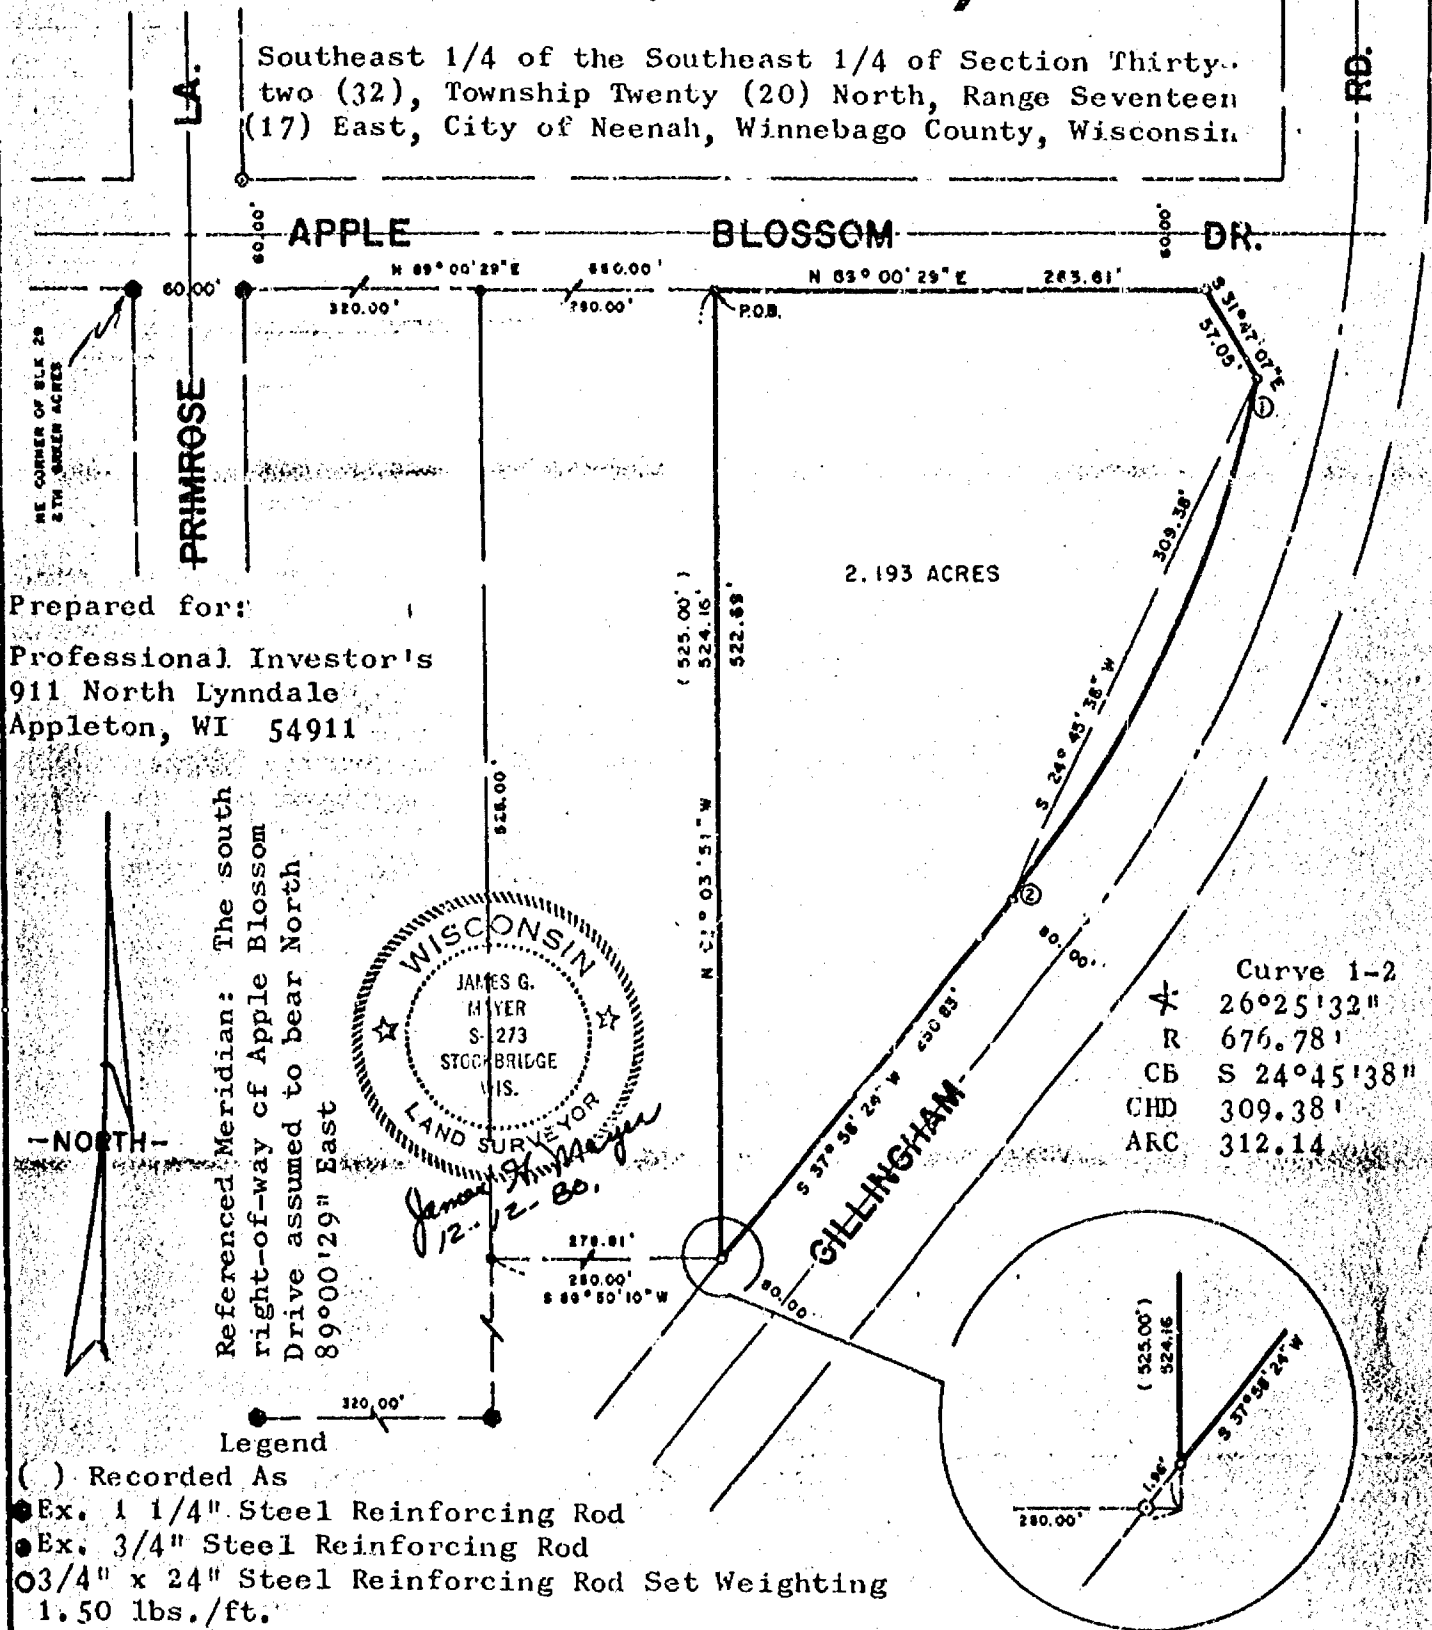

SURVEYORS CERTIFICATE

I hereby certify that I have surveyed the above described property and that the above map is a true representation thereof and shows the size and location of the property, its exterior boundaries, apparent easements, roadways and visible encroachments if any.

This survey is made for the use of the present owners of the property, and also those who purchase, mortgage, or guarantee the title thereto within one (1) year from date hereof.



McMAHON ASSOCIATES INC.
MUNICIPAL ENGINEERS — LAND SURVEYORS
MENASHA and WAUTOMA, WISCONSIN

DRAWN KRH SCALE 1" = 100'
PROJECT NO. 266 80325
FIELD BOOK PAGE

FILE NO.