

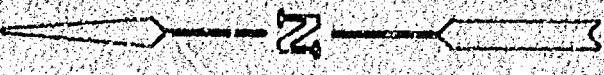


TOPOGRAPHIC FOR LAPHAM-HICKEY ST

BM - NORTH FLANGE
HYDRANT
ELEV = 752.23
HYDRANT 1320' WEST
OF APPLEBLOSSOM DR
GILLINGHAM RD

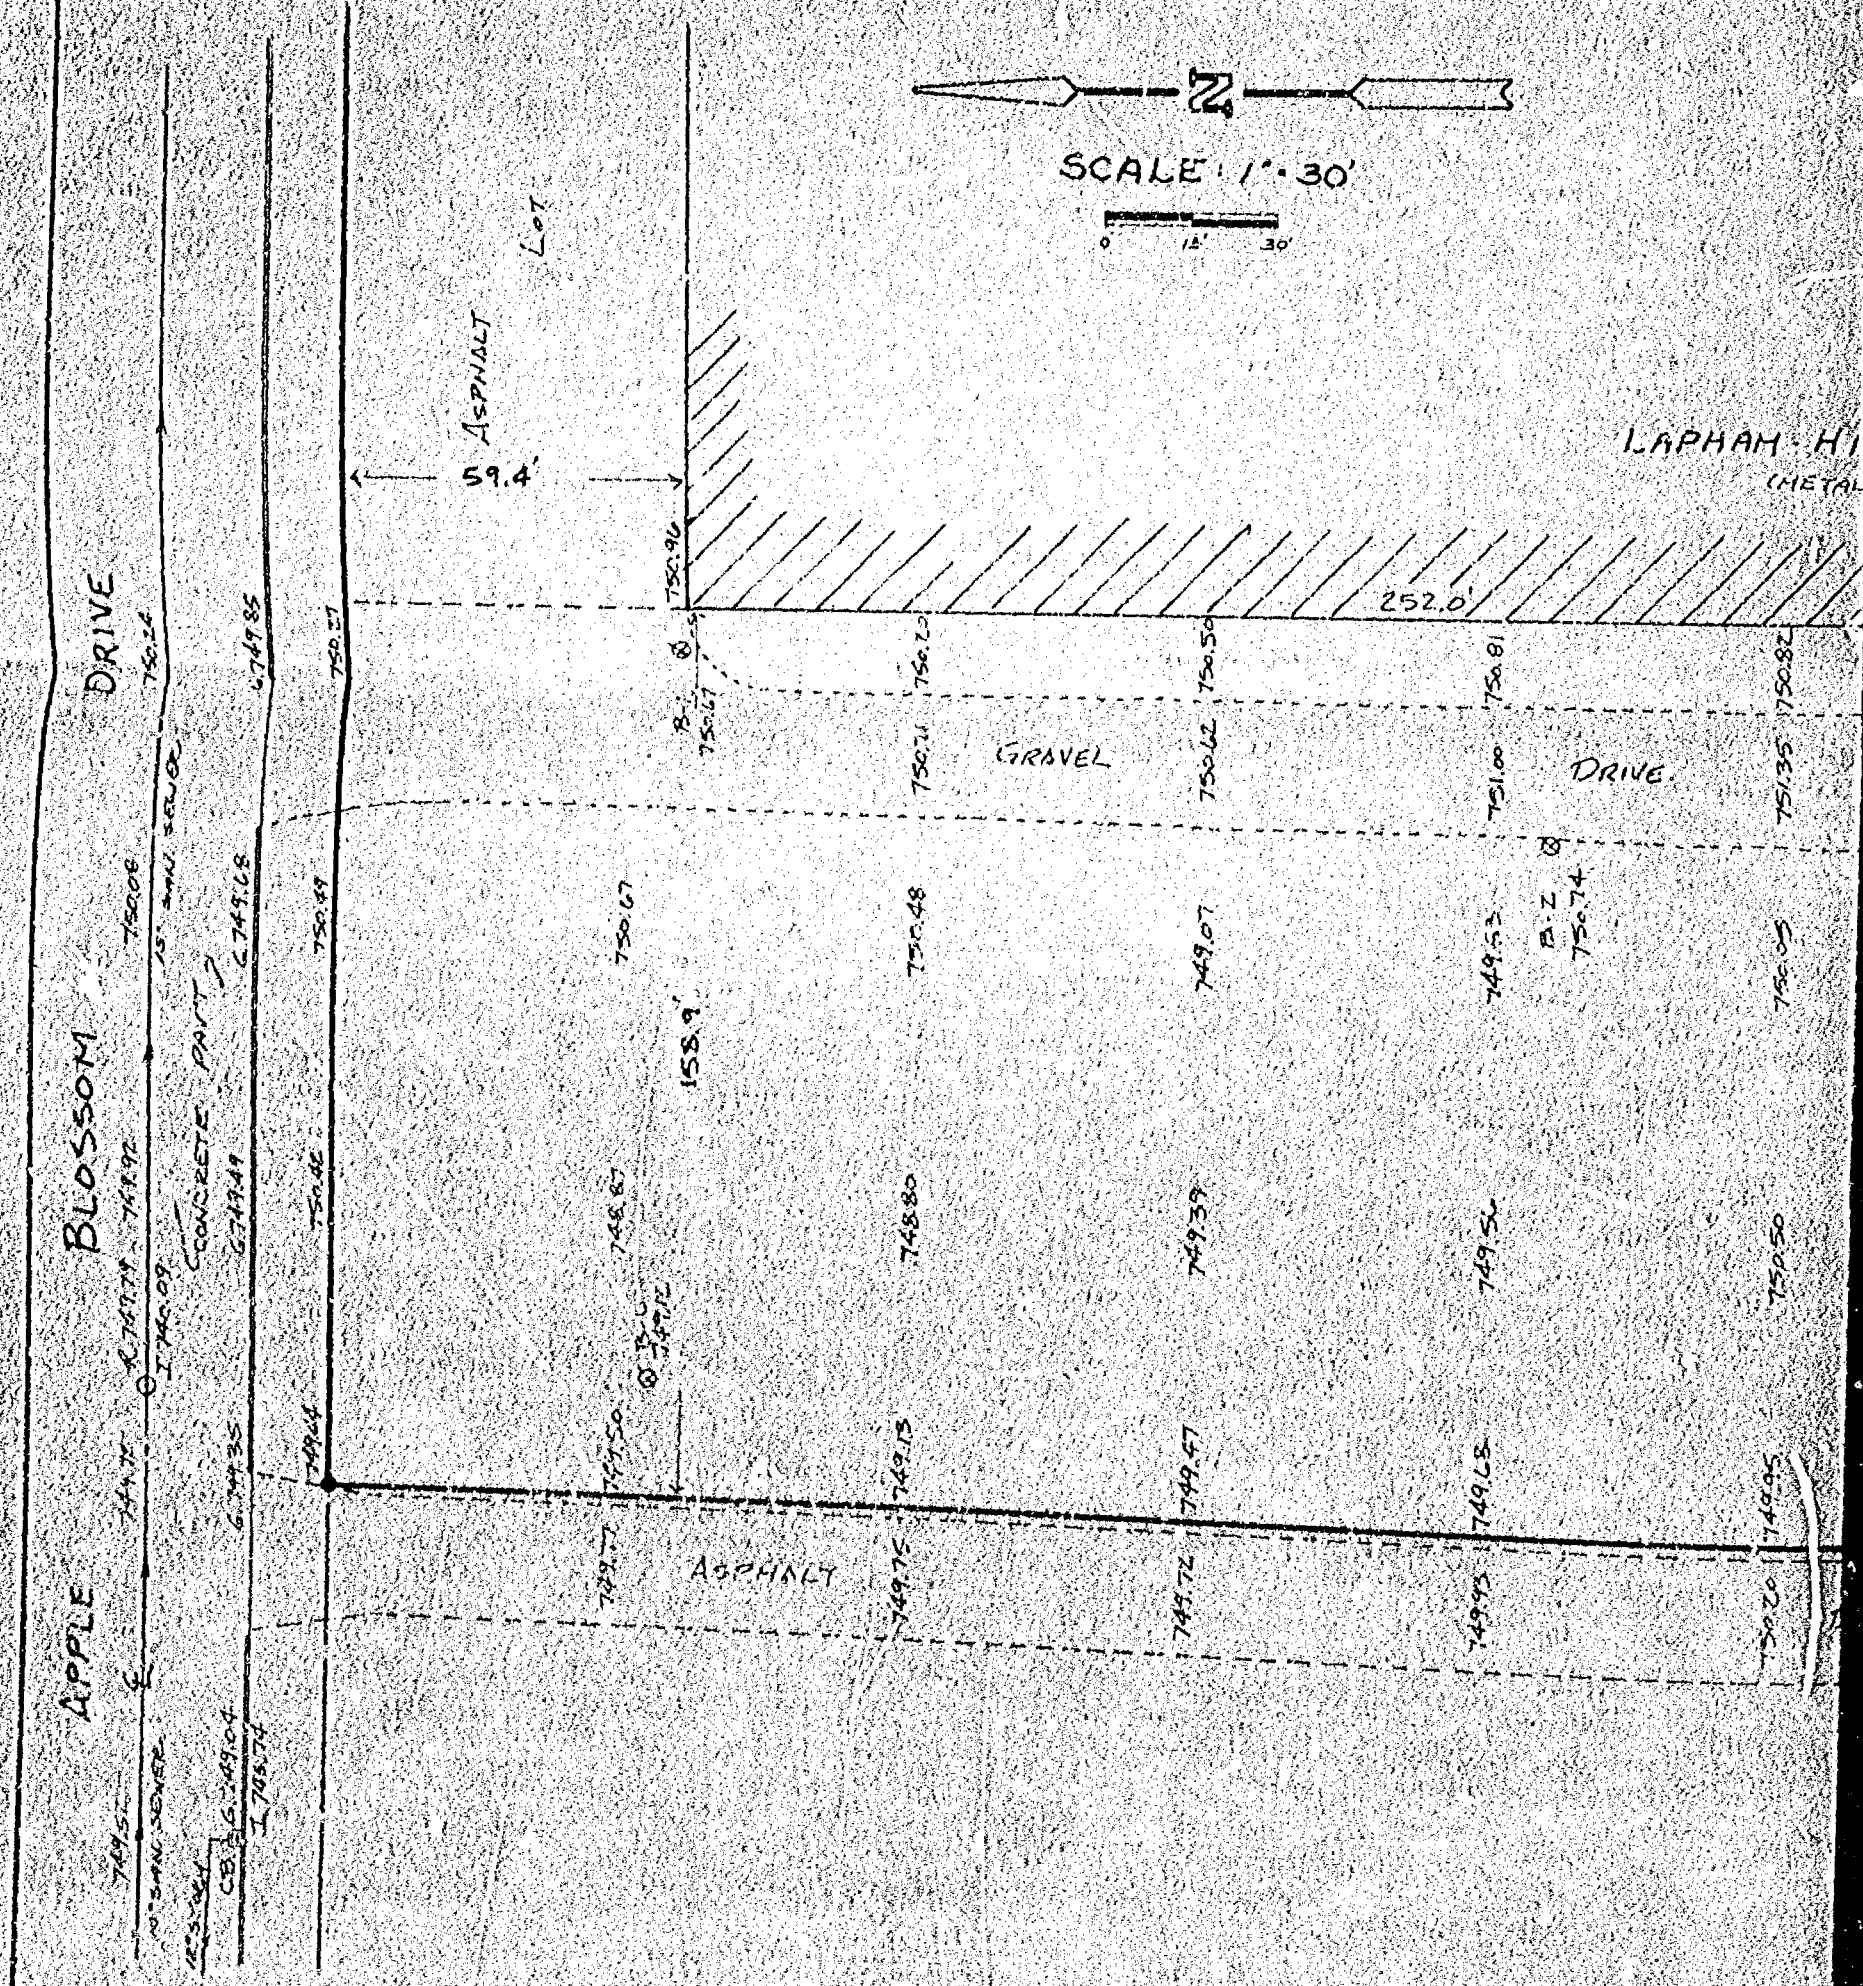

SCALE: 1" = 30'

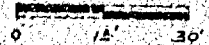

EEI

McMAHON
ASSOCIATES, INC.
ENGINEERS • ARCHITECTS
PLANNERS • SURVEYORS





- • FRAM' REBAR
- • HANDLE
- • CATCH BASIN
- ⊗ • SOIL ROILING
- ===== • CONCRETE CURB
- a • GUTTER ELEVATION
- I • INVERT ELEVATION
- P • RIM ELEVATION

KEY STEEL
(BLOG.)

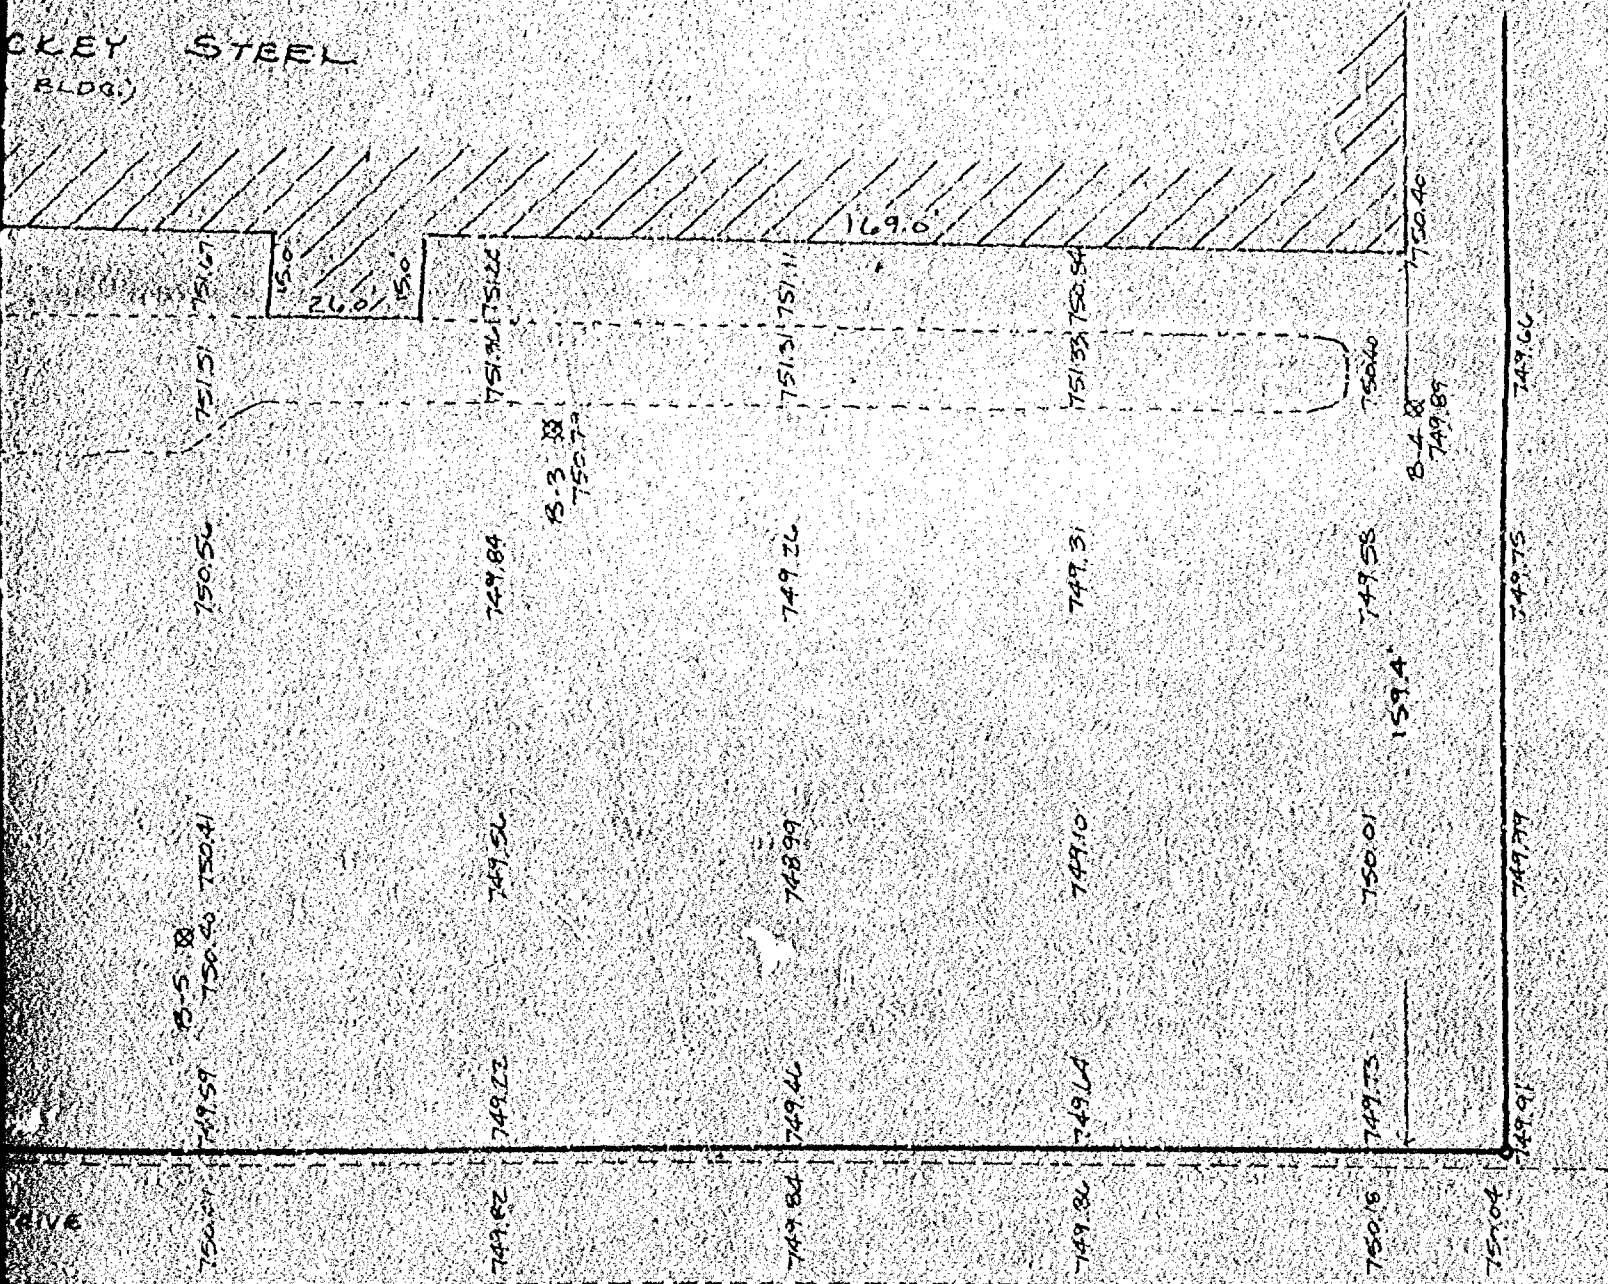

A PART OF THE SOUTHEAST 1/4 OF THE SOUTHEAST 1/4 OF SECTION 32, TOWNSHIP 20 NORTH, RANGE 17 EAST, CITY OF NEENAH, WINNEBAGO COUNTY, WISCONSIN

DESIGNED R.A.D.
DRAWN R.A.D.
CHECKED
SCALE 1"=30'

DATE
JULY 14, 1966

2

OF 2 SHEETS
FILE NO