


PLAT OF SURVEY

LOT TWENTY-SEVEN (27), BLOCK FIVE (5), FIRST ADDITION TO CONANT HEIGHTS, 6TH WARD, CITY OF NEENAH, WINNEBAGO COUNTY, WISCONSIN.

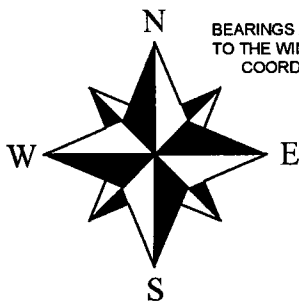


BEARINGS ARE REFERENCED TO THE WINNEBAGO COUNTY COORDINATE SYSTEM



LEGEND

- 3/4" X 18" IRON ROD SET
- 3/4" IRON ROD FOUND
- CHISELED CROSS SET
- () PREVIOUSLY RECORDED DIMENSION

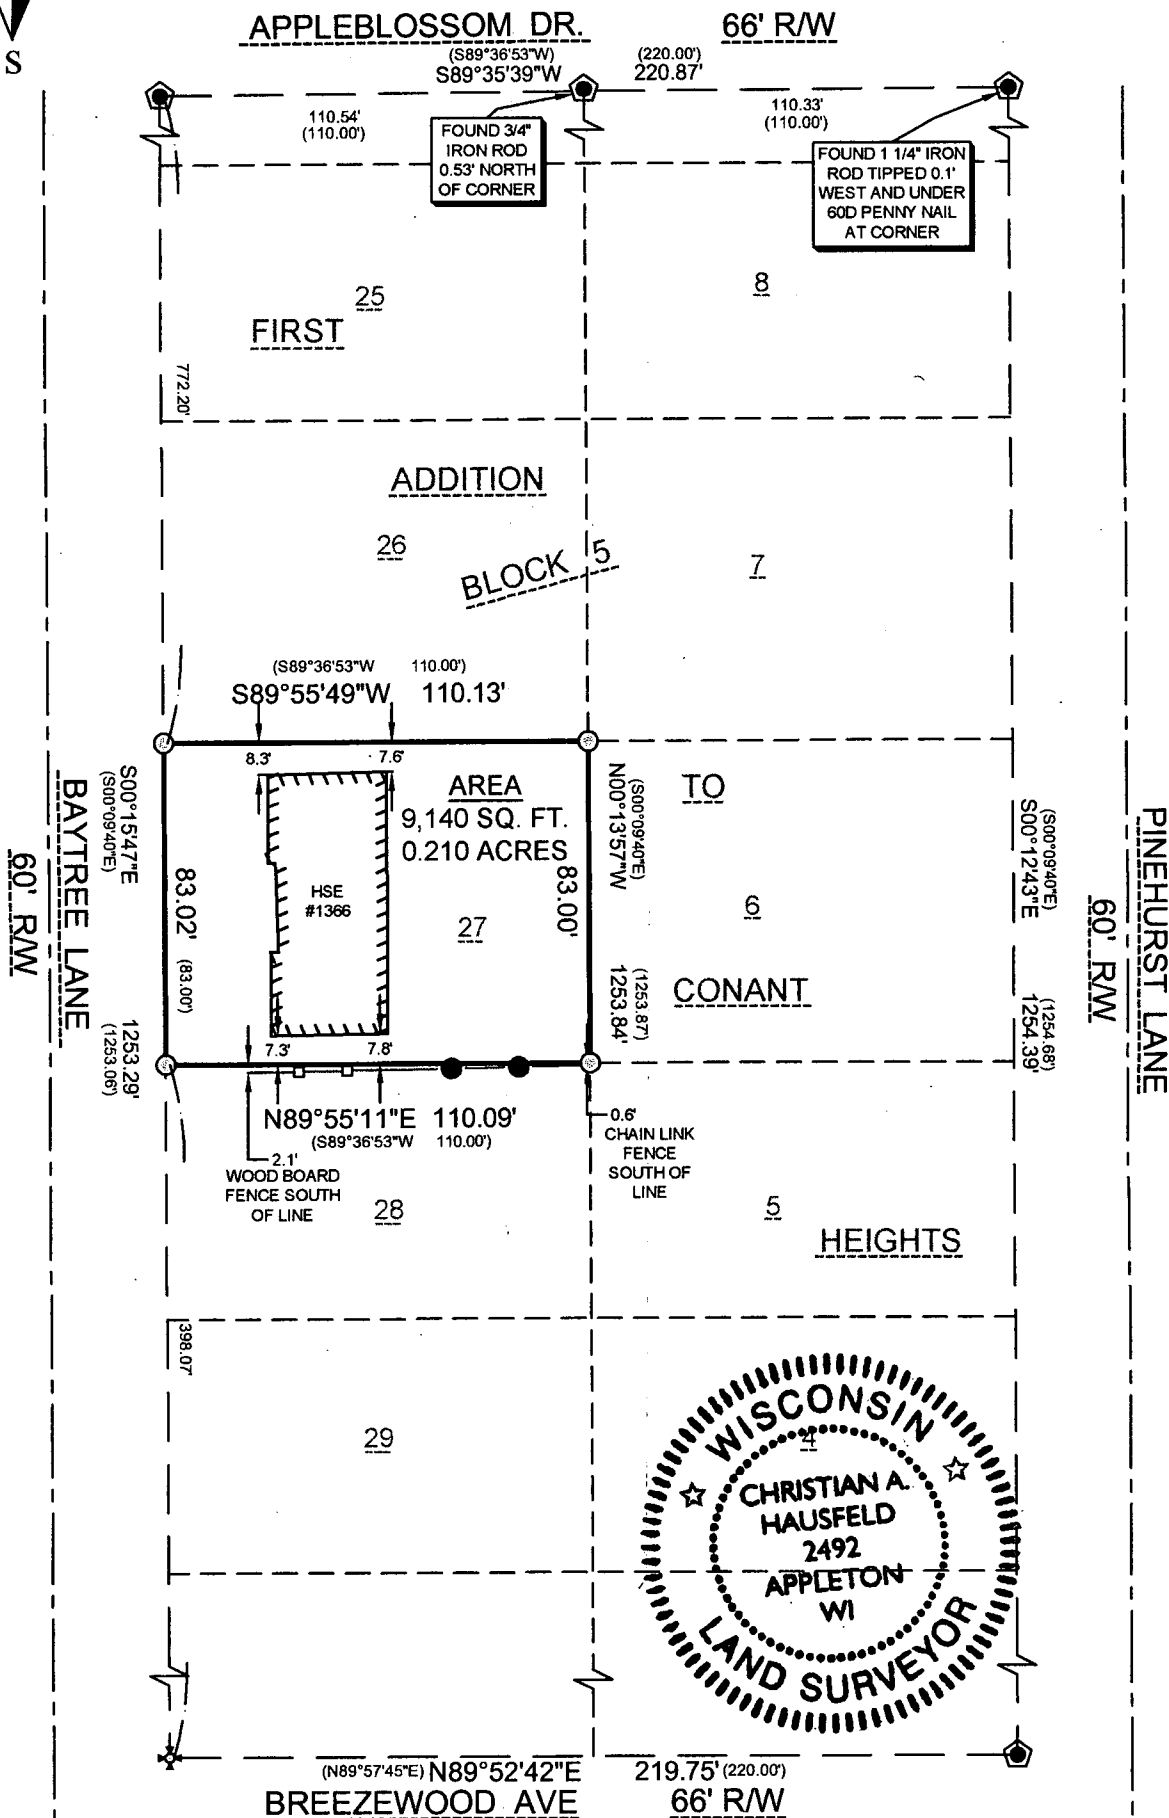


SURVEYOR'S CERTIFICATE:

I, CHRISTIAN A. HAUSFELD, WISCONSIN PROFESSIONAL LAND SURVEYOR, HEREBY CERTIFY THAT I HAVE SURVEYED THE ABOVE DESCRIBED PROPERTY AND THAT THE MAP SHOWN IS A TRUE AND ACCURATE REPRESENTATION THEREOF TO THE BEST OF MY KNOWLEDGE AND BELIEF.

DATED THIS 22nd DAY OF August 2018

Christian A. Hausfeld
WISCONSIN PROFESSIONAL LAND SURVEYOR 3-2492
CHRISTIAN A. HAUSFELD

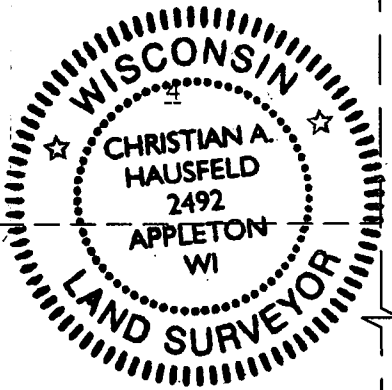

PRECISION LAND SURVEYING, LLC 1024 W. TAYLOR ST. APPLETON, WI 54914 (920) 205-4895		
DRAWN BY CAH	DATE 8/22/2018	SURVEY FOR MARK STUEBS
APPROVED CAH	DATE 8/22/2018	1366 BAYTREE LN NEENAH, WI 54956
SCALE 1" = 50'	SHEET 1 OF 1	PROJECT NO. 8993A