


PLAT OF SURVEY

ALL OF LOT 42 OF "SOUTHVIEW ESTATES", IN SECTION 33, TOWNSHIP 20 NORTH, RANGE 17 EAST, CITY OF NEENAH, WINNEBAGO COUNTY, WISCONSIN.

SURVEY FOR:
CHAD HOCHHOLZER
340 STANLEY CT.
NEENAH, WI 54956

CURVE TABLE

Curve	Radius	Delta	Length	Chord Bearing	Chord
1	60.00'	39°54'29"	41.79'	S35°41'24"E	40.95'

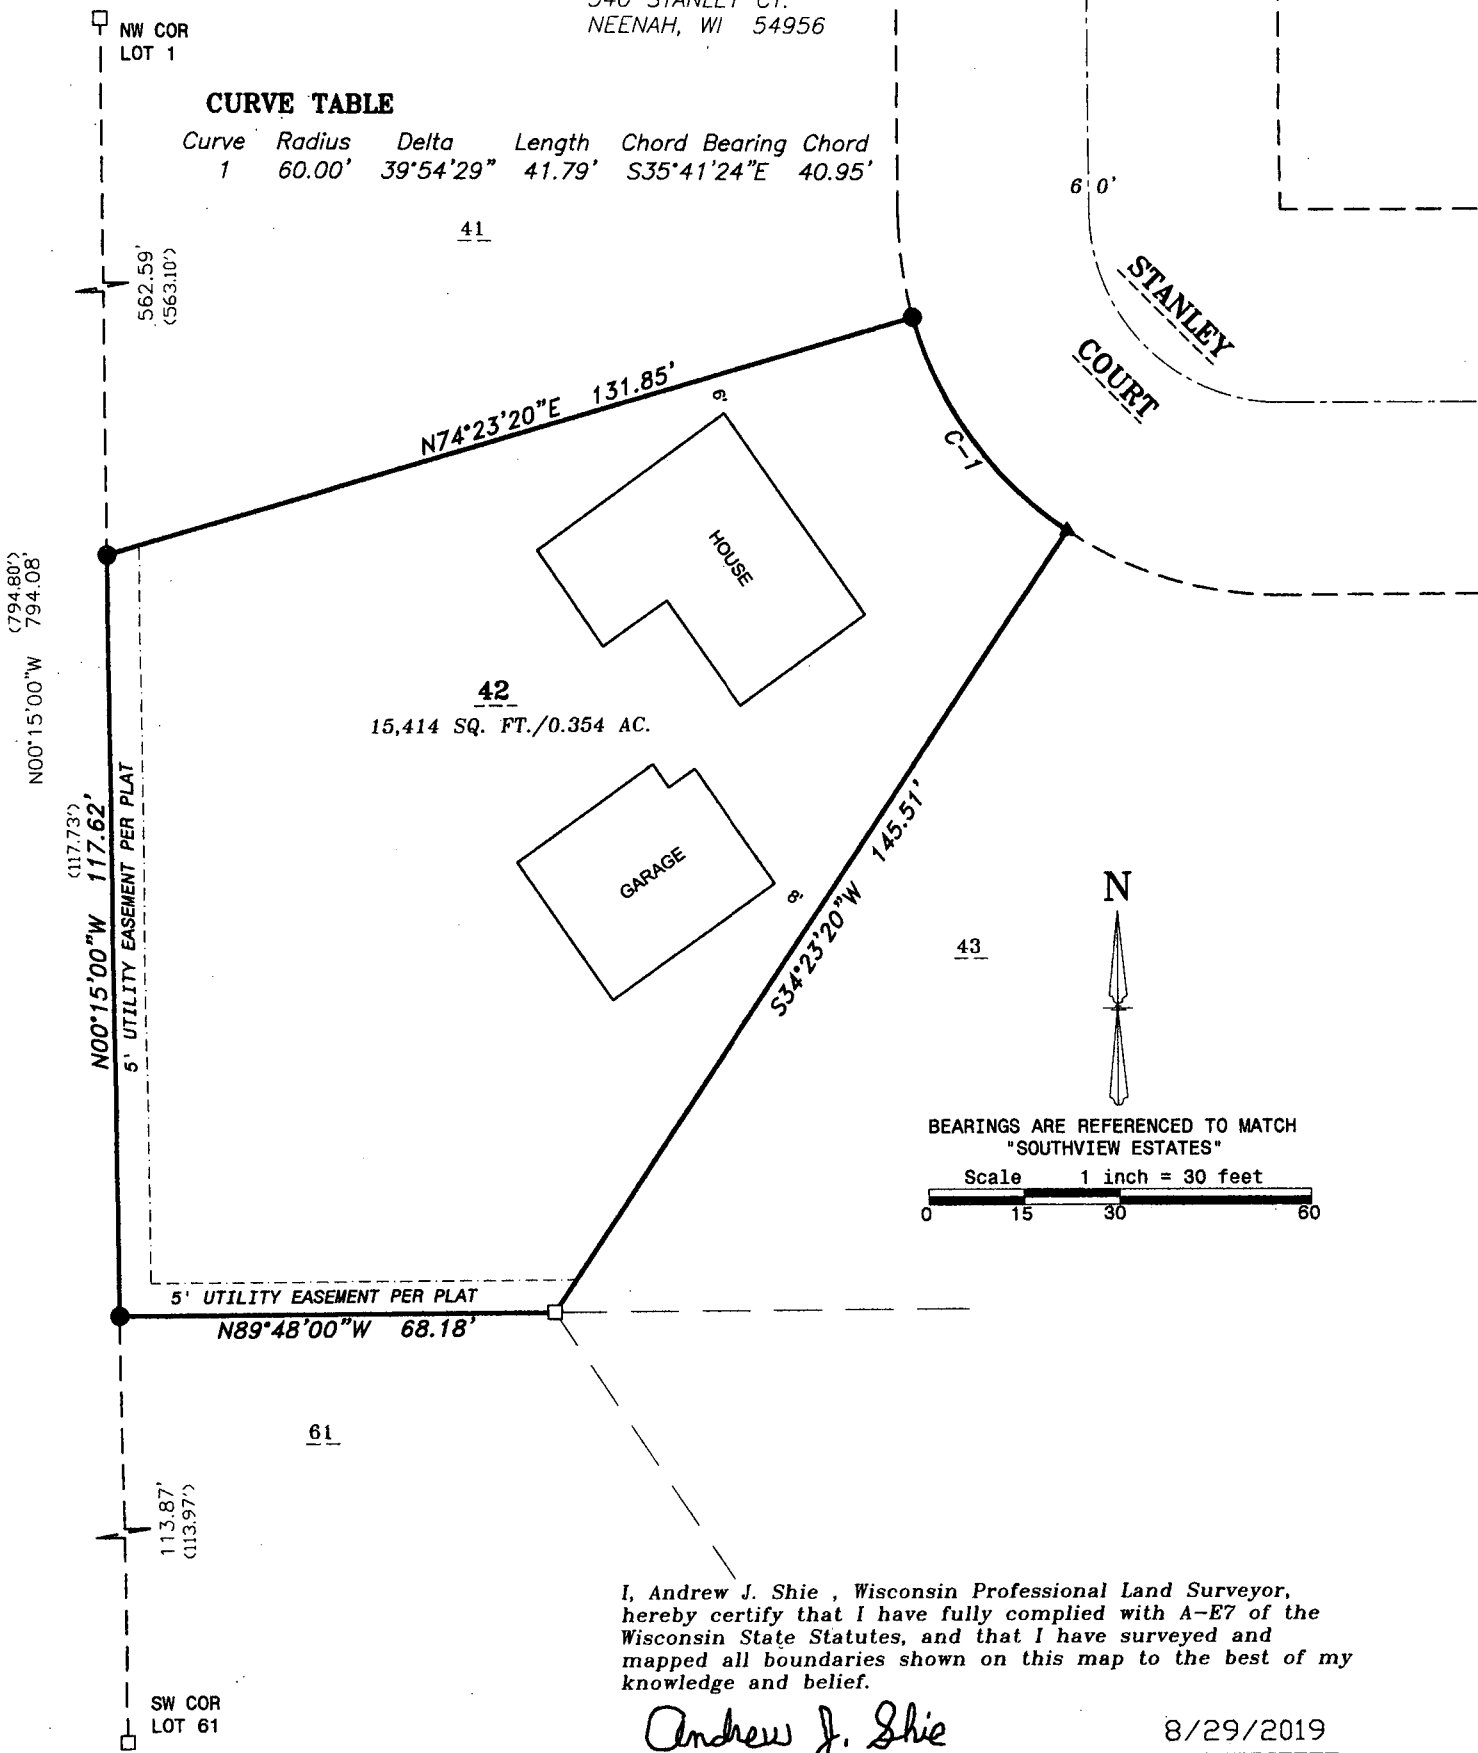

I, Andrew J. Shie , Wisconsin Professional Land Surveyor, hereby certify that I have fully complied with A-E7 of the Wisconsin State Statutes, and that I have surveyed and mapped all boundaries shown on this map to the best of my knowledge and belief.

Andrew J. Shie 8/29/2019
Andrew J. Shie Date
Wisconsin Professional Land Surveyor S-2504

 **FOX VALLEY**
LAND SURVEYING
4321 W. College Ave., Suite 200
Appleton, WI 54914
(920) 410-3379
(920) 474-5025
mail@foxvalleylandsurveying.com

LEGEND

- 3/4" SOLID ROUND REBAR SET - 18" LONG, WEIGHING 1.502 LBS./LIN. FT.
- ▲ "MAG" NAIL SET
- 1-1/4" O.D. IRON PIPE FOUND

