

PLAT OF SURVEY


DESCRIPTION: BEING ALL OF LOT 10, CLAIRMONT COURT, CITY OF NEENAH, WINNEBAGO COUNTY, WISCONSIN.

CURVE TABLE:						
CURVE	RADIUS	CENTRAL ANGLE	ARC LENGTH	CHORD BEARING	CHORD LENGTH	TANGENT BEARING
C1	20.00	90°00'00"	31.41	S45°01'00"E	28.28	N89°59'00"E S00°01'00"E
C2	60.00	73°40'26"	77.15	S36°51'13"E	71.94	S00°01'00"E S73°41'26"E


LEGEND:

- ⊙ = 1" X 24" I.D. ROUND IRON PIPE SET, WEIGHING 1.13 LBS. PER LIN. FT.
- Ⓟ = 1 1/2" I.D. ROUND IRON PIPE FOUND
- Ⓡ = 1 1/4" SOLID ROUND IRON REBAR FOUND

CLIENT:
KWIK INVESTMENTS
ATTN. DAVE KOZLOWSKI
404 E. KIMBERLY AVENUE
KIMBERLY, WISCONSIN 54136

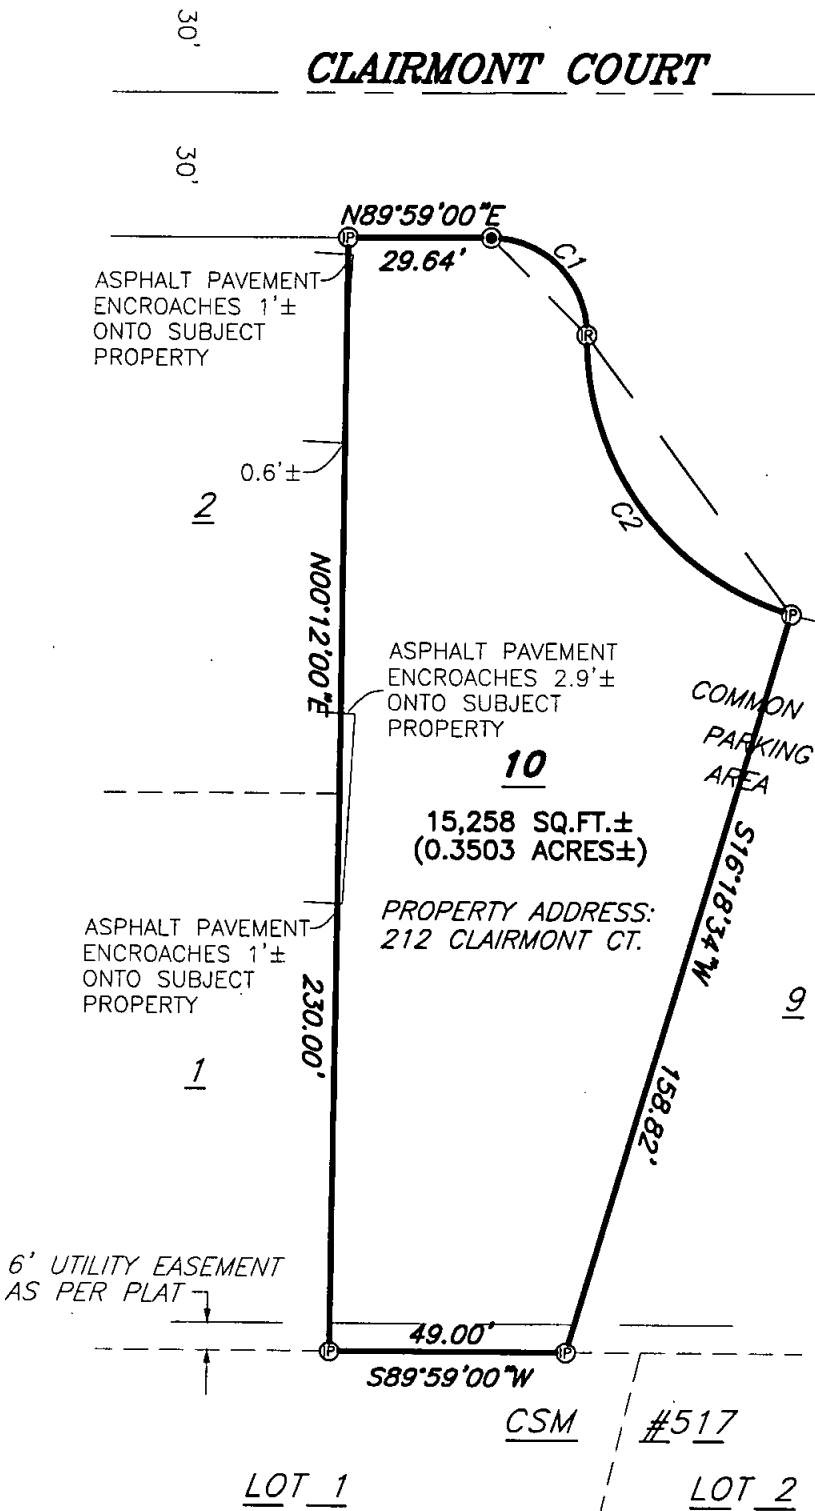


NOTE:
- ANY IMPROVEMENTS ALONG WITH FLOOD PLAIN, WETLANDS OR NAVIGABLE WATERS WHICH MAY AFFECT SUBJECT PROPERTY ARE NOT SHOWN PER CLIENTS INSTRUCTIONS.

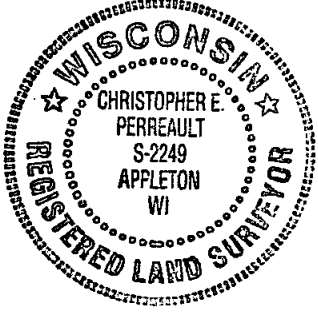

NORTH IS REFERENCED TO THOSE BEARINGS SHOWN ON THE RECORDED PLAT OF CLAIRMONT COURT, CITY OF NEENAH, WINNEBAGO COUNTY, WISCONSIN.

I HEREBY CERTIFY THAT I HAVE SURVEYED THE ABOVE DESCRIBED PROPERTY AS SHOWN ACCORDING TO THE OFFICIAL RECORDS AND THAT THIS PLAT OF SURVEY IS A CORRECT REPRESENTATION OF SAID SURVEY TO THE BEST OF MY KNOWLEDGE AND BELIEF.

Christopher E. Perreault 4-3-09
CHRISTOPHER E. PERREAULT, RLS-2249 DATED

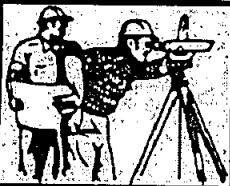

CAROW LAND SURVEYING CO., INC.

615 N. LYNNDAL DRIVE., P.O. BOX 1297
APPLETON, WISCONSIN 54912-1297
PHONE 920-731-4168 FAX 731-5673

SCALE	1"=40'
DRAWN BY	cp-nt DGV
PROJECT NO.	A093.9