


PLAT OF SURVEY

DESCRIPTION: LOT SEVEN (7), LOPER PLAT, CITY OF NEENAH, WINNEBAGO COUNTY, WISCONSIN.

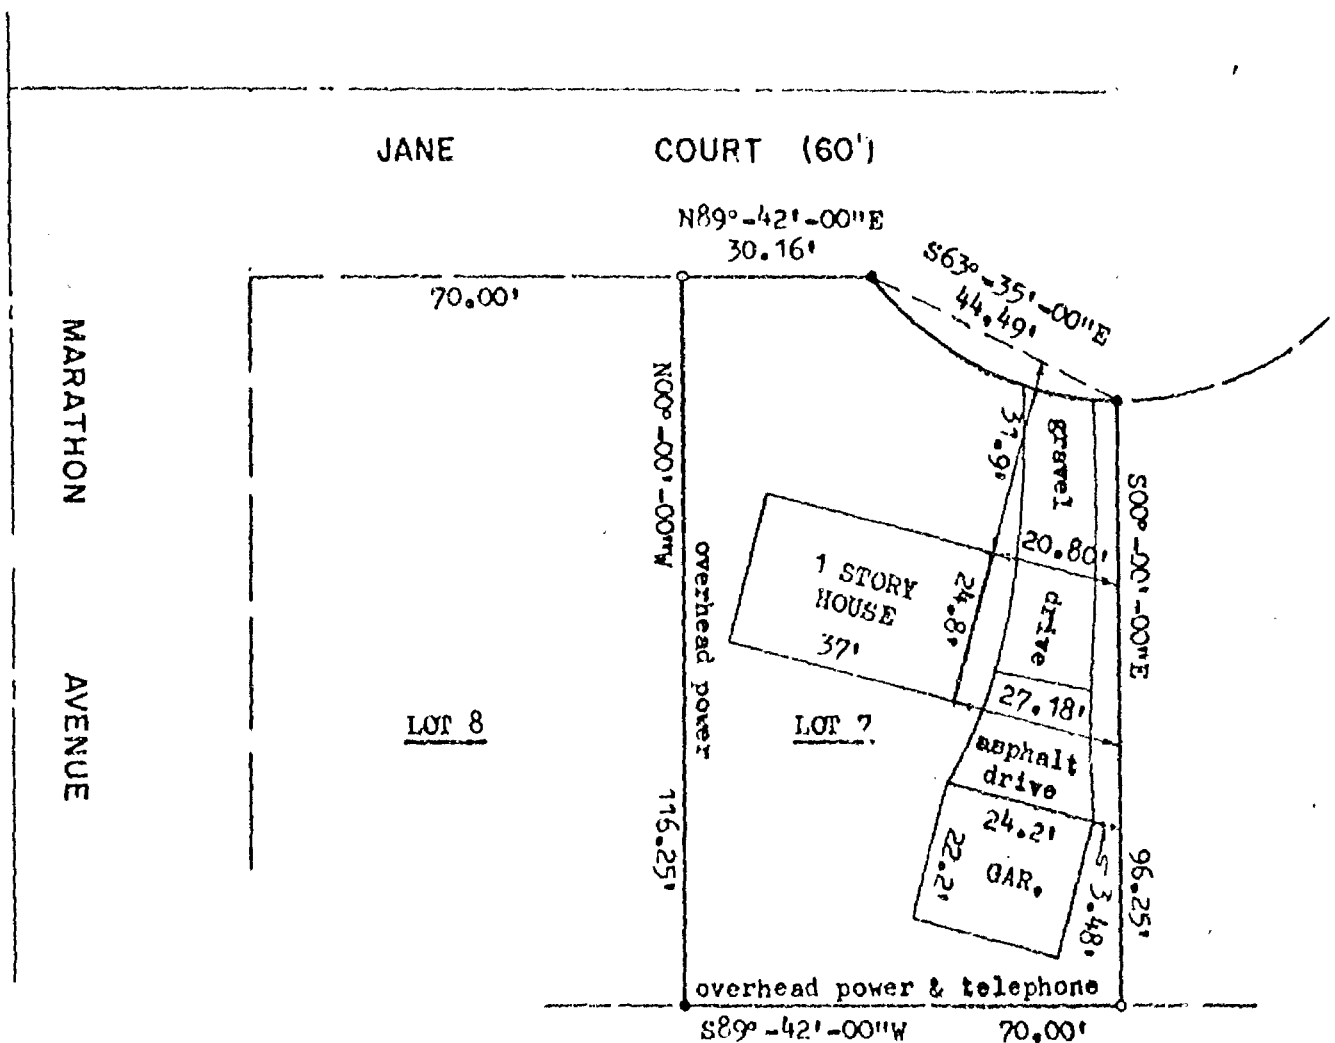

NORTH IS REFERENCED TO THE WEST LINE OF LOT SEVEN (7), LOPER PLAT, CITY OF NEENAH, WINNEBAGO COUNTY, WISCONSIN, WHICH IS RECORDED TO BEAR NORTH.

CURVE DATA:

- CENTRAL ANGLE 52°-50'-00"
- RADIUS 50.00'
- CHORD BEARING S63°-35'-00"E
- CHORD LENGTH 44.49'
- ARC LENGTH 46.11'

LEGEND:

- = 3/4" x 24" SOLID ROUND #6 IRON REBAR SET
- = 3/4" IRON PIPE FOUND

CLIENT:

JANICE VOIGHT
218 JANE COURT
NEENAH, WISCONSIN 54956



I HEREBY CERTIFY THAT I HAVE SURVEYED THE ABOVE DESCRIBED PROPERTY AS SHOWN ACCORDING TO THE OFFICIAL RECORDS AND THAT THIS PLAT OF SURVEY IS A CORRECT REPRESENTATION OF SAID SURVEY

Thomas F. Halverson 6/21/91
THOMAS F. HALVERSON RLS-1445 DATED



CAROW LAND SURVEYING CO., INC.

1837 W. WISCONSIN AVE., P.O. BOX 1297
APPLETON, WISCONSIN 54912-1297
PHONE 414-731-4168 FAX 731-5673

SCALE

1"=30'

DRAWN BY

kv ds DEW

PROJECT NO

A916.54