

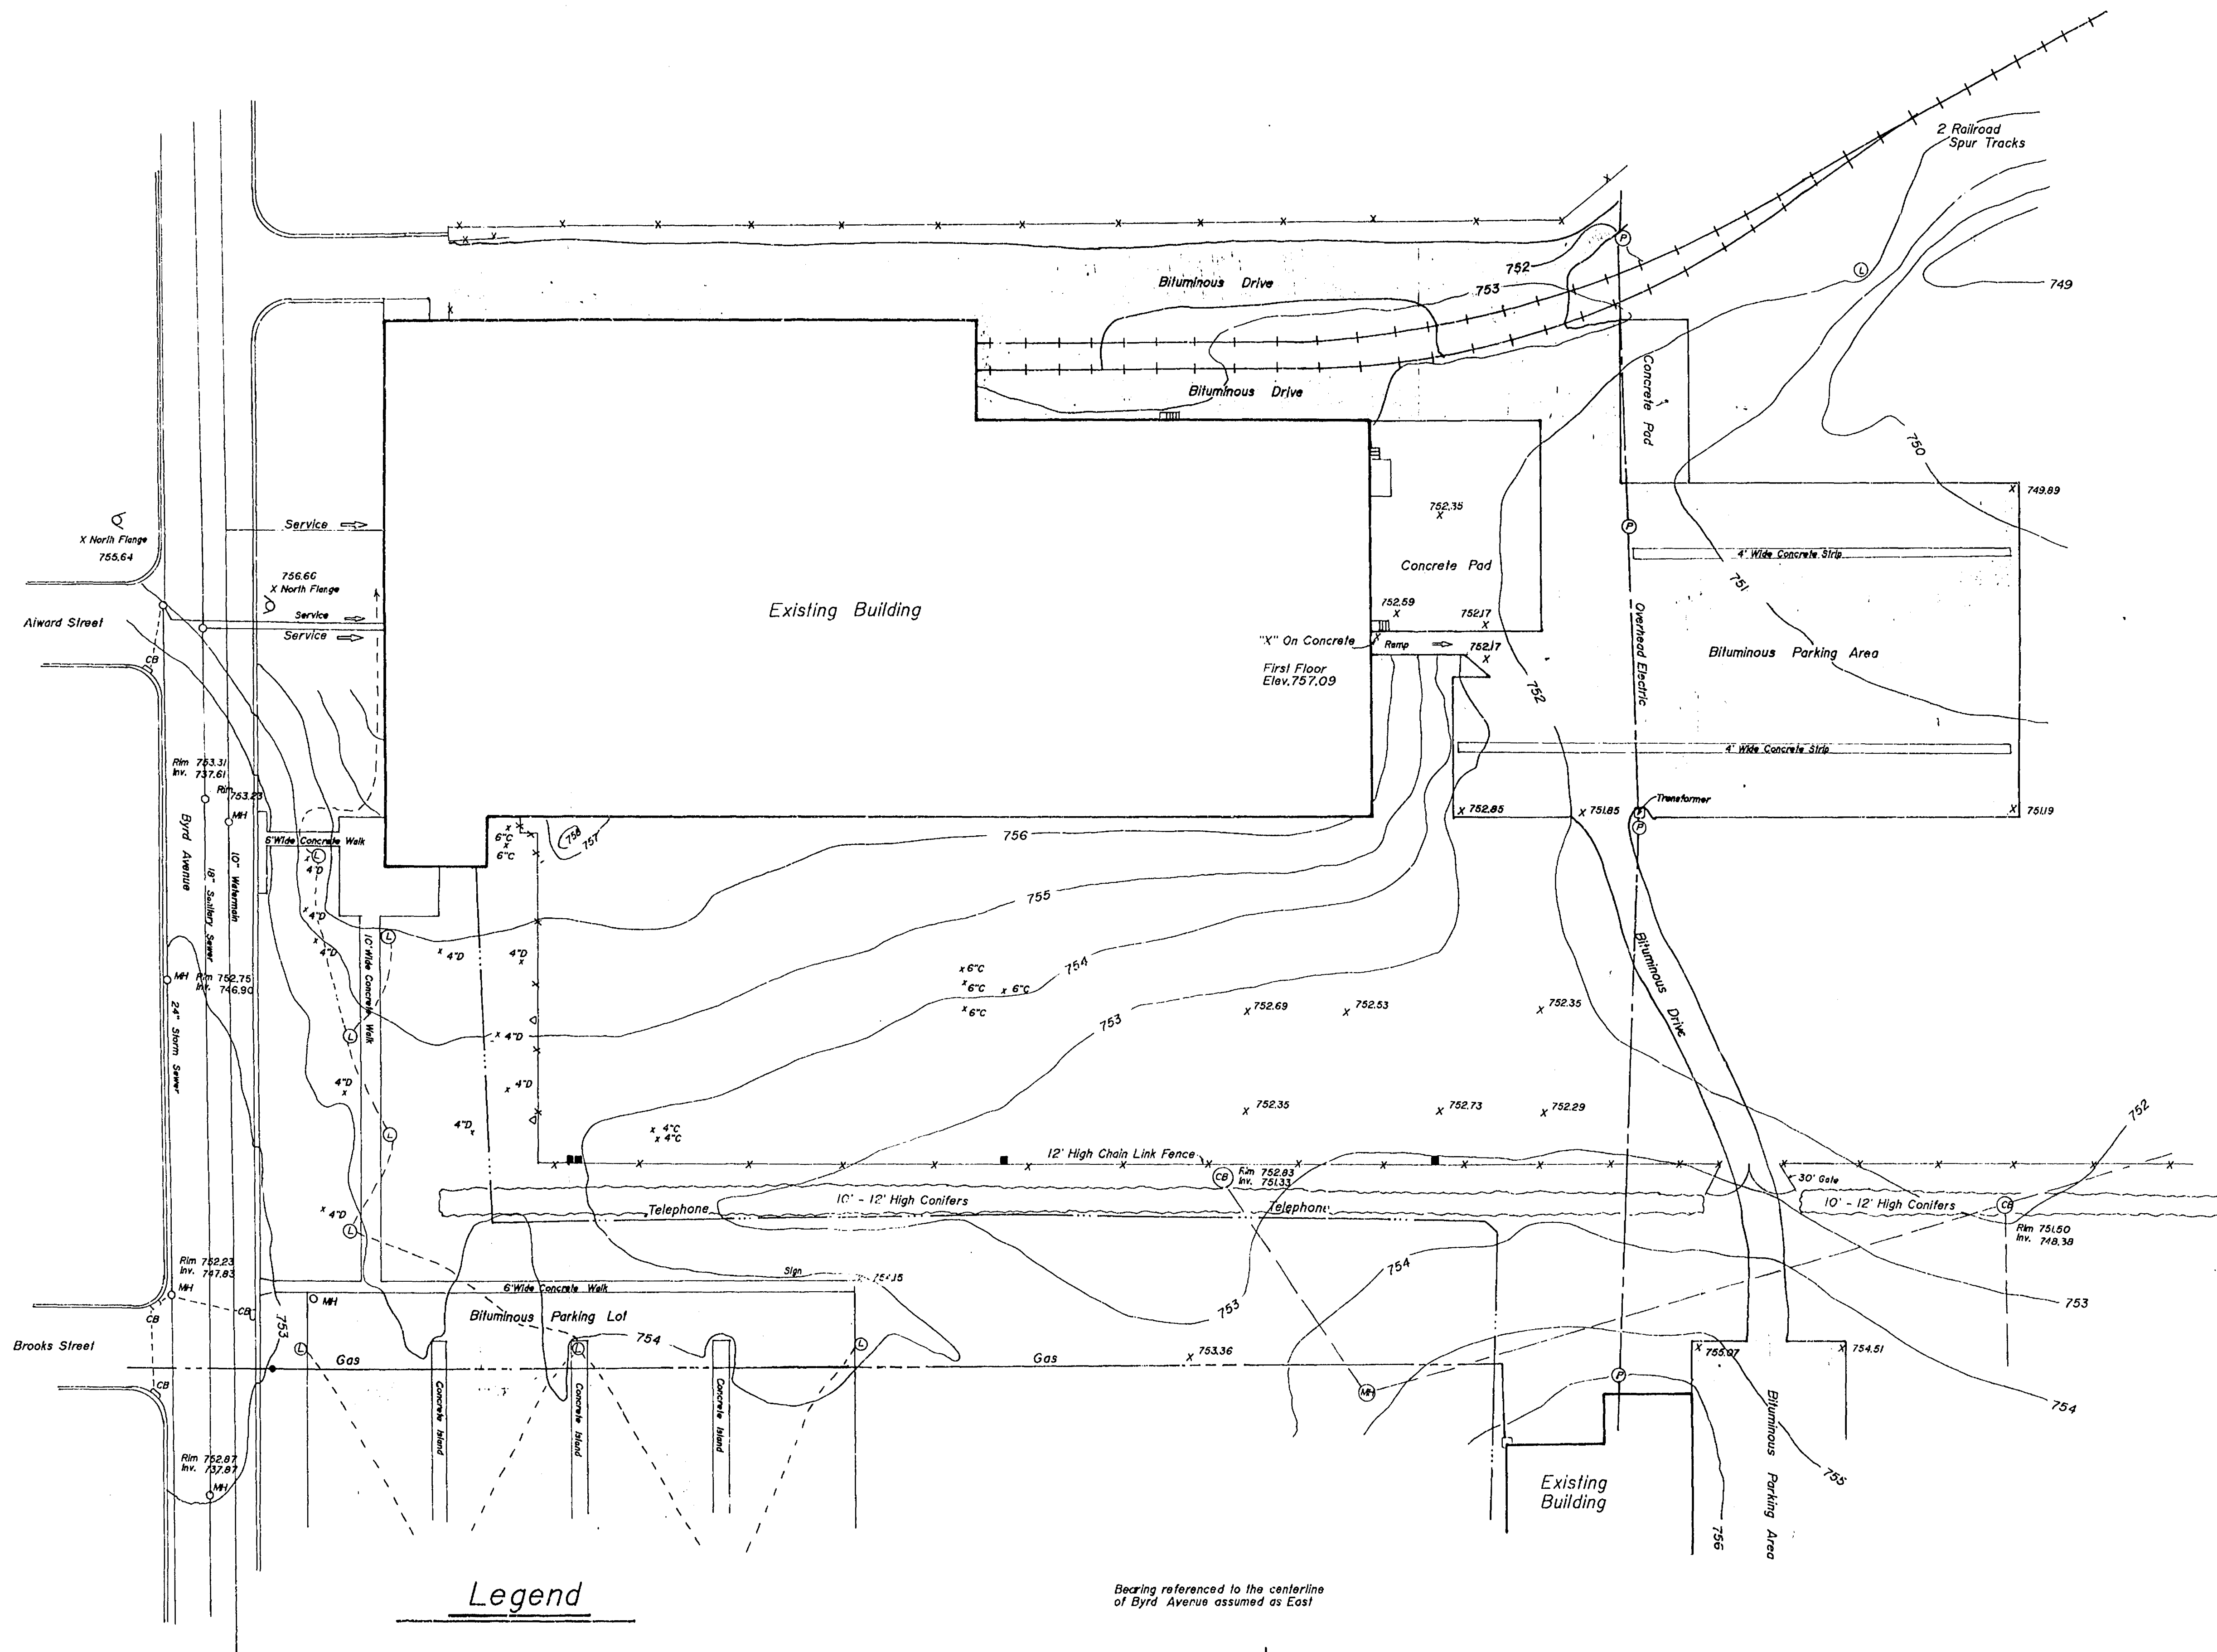


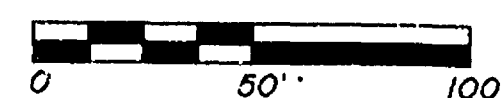

- Legend**
- L Light Pole
 - P Power Pole
 - CB Catch Basin
 - 4"D 4" Deciduous measured at breast height
 - 4"C 4" Conifer measured at breast height
 - MH Manhole
 - Gas Valve
 - Hydrant
 - Water Bib
 - △ Sprinkler
 - Underground Electric


Bearing referenced to the centerline
of Byrd Avenue assumed as East

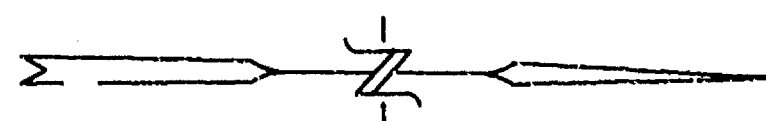

Scale 1"=50'

Note:

1) All elevations City of Neenah, U.S.G.S. 1929
Sea Level Datum

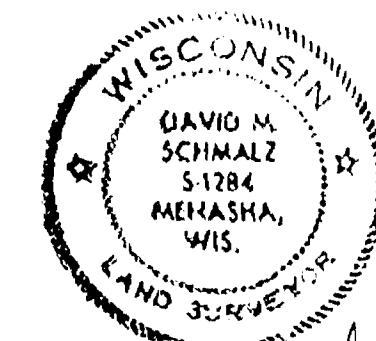

REVISED 5-24-89

NO.	DATE	REVISION
1	5/24/89	CONC PAD ELEV.

McMAHON
ASSOCIATES, INC.
ENGINEERS • ARCHITECTS
PLANNERS • SURVEYORS
1377 MIDWAY ROAD, MENASHA, WI 54952
PHONE: 414 739-0351 FAX: 414 739-5034



DESIGNED	DRAWN	CHECKED	D.M.S.
B.W.C.	B.W.C.	B.W.C.	

Topographic Survey
Kimberly Clark Design Facilities South
Byrd Avenue Neenah, Wisconsin

SCALE	DATE	PROJECT NO.
1"=50'	5-19-89	

SHEET NO.

FILE NO.

"min."

City of Neenah

4-A