


PLAT OF SURVEY


PART OF THE NORTHWEST 1/4 OF THE SOUTHEAST 1/4 OF SECTION 33,
TOWNSHIP 20 NORTH, RANGE 17 EAST, CITY OF NEENAH, WINNEBAGO COUNTY,
WISCONSIN.

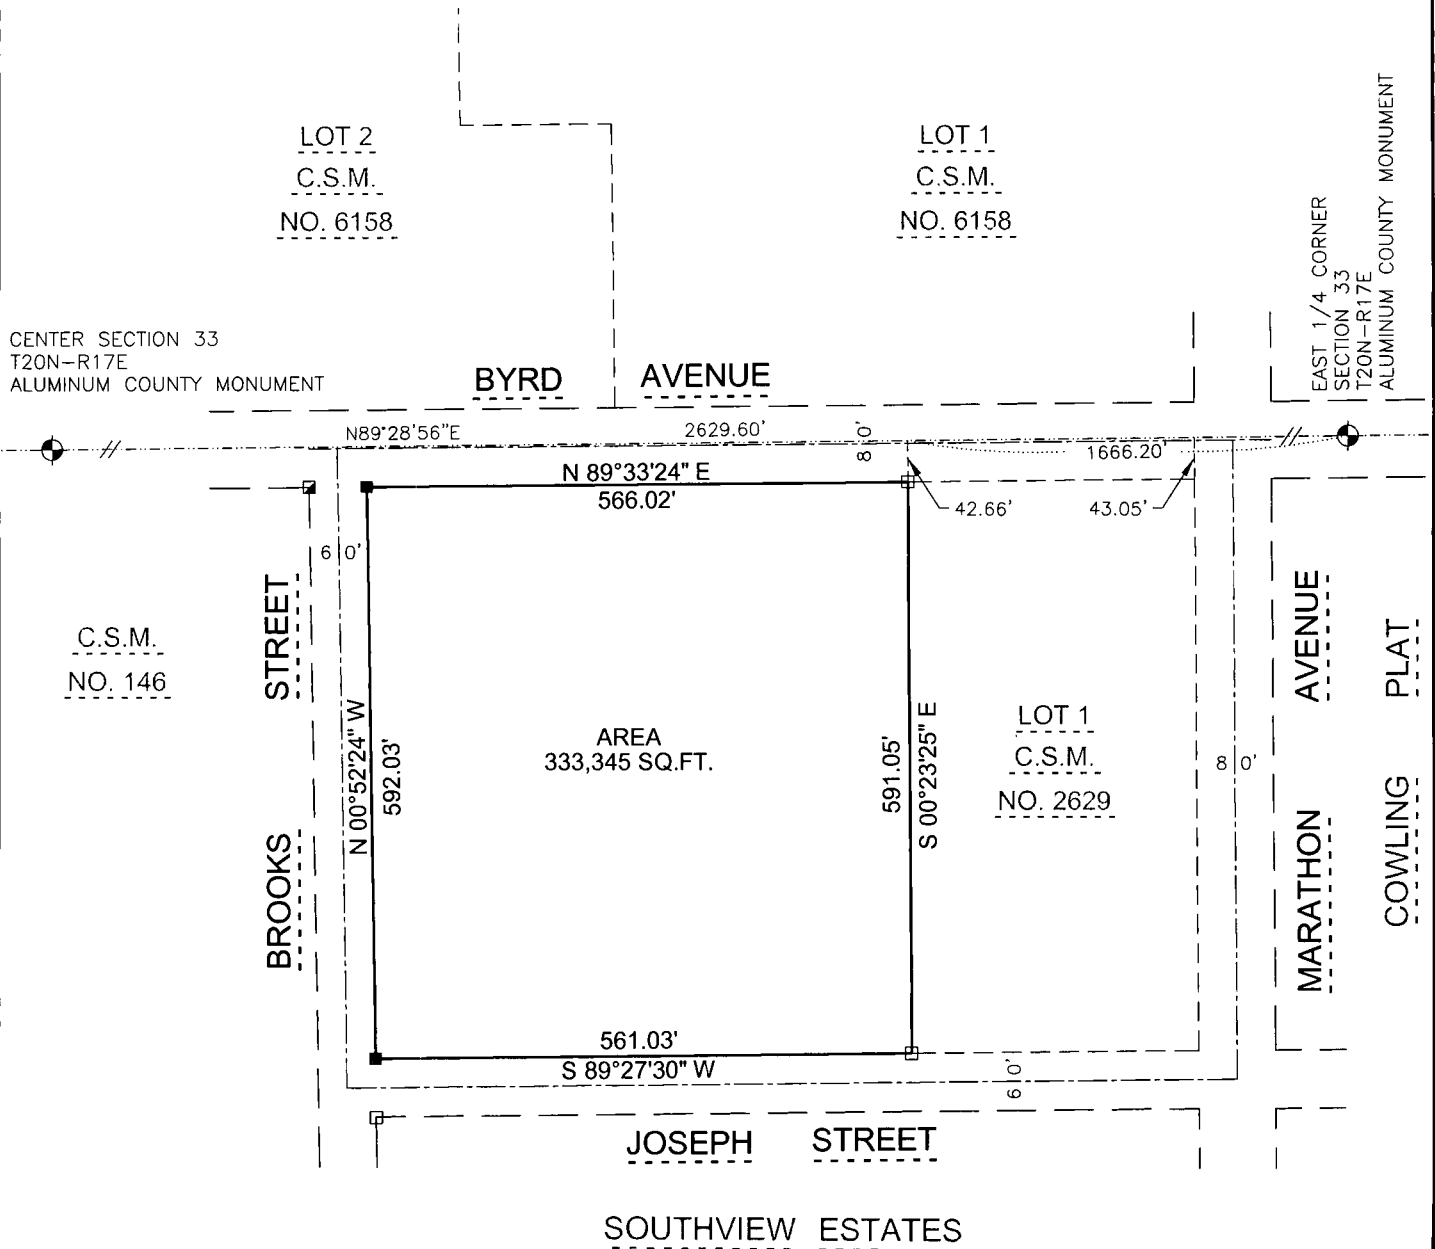

LEGEND

- 1" O.D. IRON PIPE SET, 18" LONG, WEIGHING 1.130LBS. PER LIN. FOOT
- 3/4" O.D. REBAR FOUND
- 1" O.D. IRON PIPE FOUND
- ⊕ GOVERNMENT CORNER
- ▣ 2" IRON PIPE FOUND

BEARINGS ARE REFERENCED TO THE WINNEBAGO COUNTY COORDINATE SYSTEM

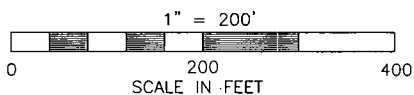

SURVEYOR'S CERTIFICATE

I, GARY A. ZHRINGER, HEREBY CERTIFY THAT I HAVE SURVEYED THIS PROPERTY AND THIS MAP IS A TRUE REPRESENTATION THEREOF AND IS, TO THE BEST OF MY KNOWLEDGE AND BELIEF, A TRUE AND ACCURATE REPRESENTATION THEREOF.

DATED THIS THE 17TH DAY OF JUNE, 2020

Gary A. Zhringer
GARY A. ZHRINGER, PROFESSIONAL LAND SURVEYOR S-2098

Martenson & Eisele, Inc.



1377 Midway Road
Menasha, WI 54952
www.martenson-eisele.com
info@martenson-eisele.com
920.731.0381 1.800.236.0381

Planning
Environmental
Surveying
Engineering
Architecture

FOR:
VELEKA DELOACH
KIMBERLY CLARK CORPORATION



PROJECT NO. 1-1005-025
FILE 1-1005-025pos SHEET 1 OF 2
THIS INSTRUMENT WAS DRAFTED BY: EAE