


DESCRIPTION


The Westerly 220.97 feet of Lot 17 and all that part of vacated Henry Street adjacent to said Lot 17 and part of vacated Henry Street cul-de-sac lying North of a line extended Easterly from the Southeast corner of Lot 14 to a point at which the Southerly line of said Lot 17 extended Westerly intersects with the Northeast corner of Lot 18 all in COWLING PLAT, City of Neenah, Winnebago County, Wisconsin.

OWNER: FRANCISCAN MINISTRIES, INC.

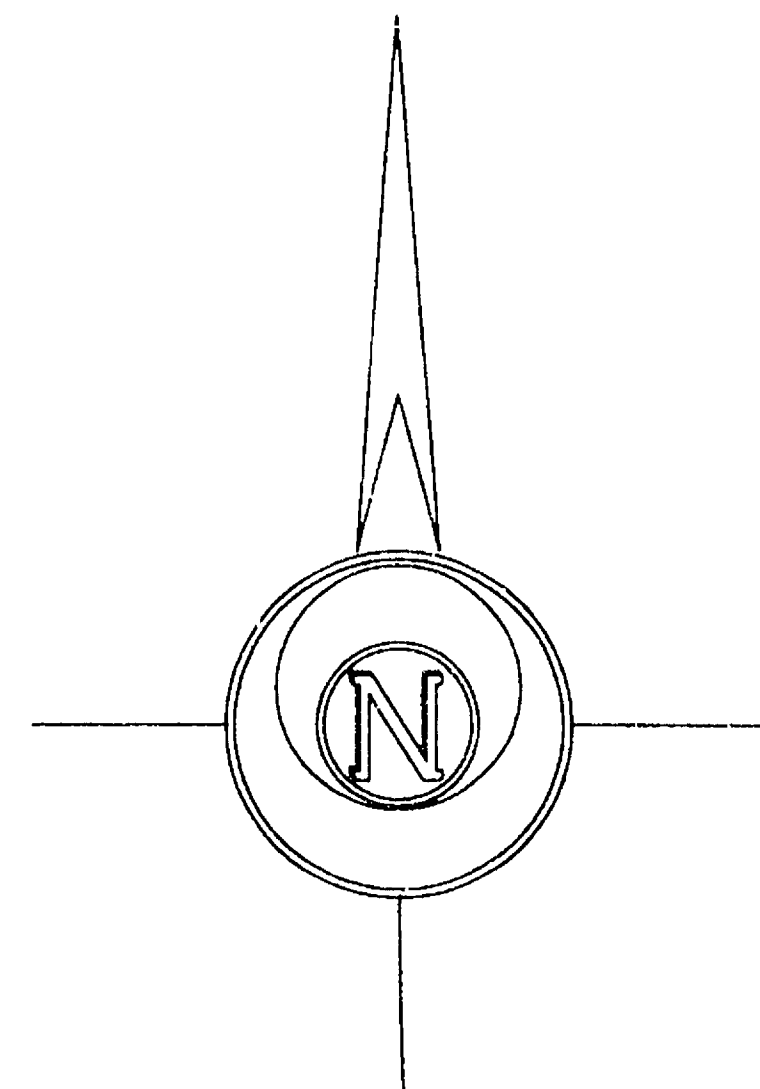

1" = 20'

BEARINGS ARE ORIENTED TO MATCH COWLING PLAT BEARINGS

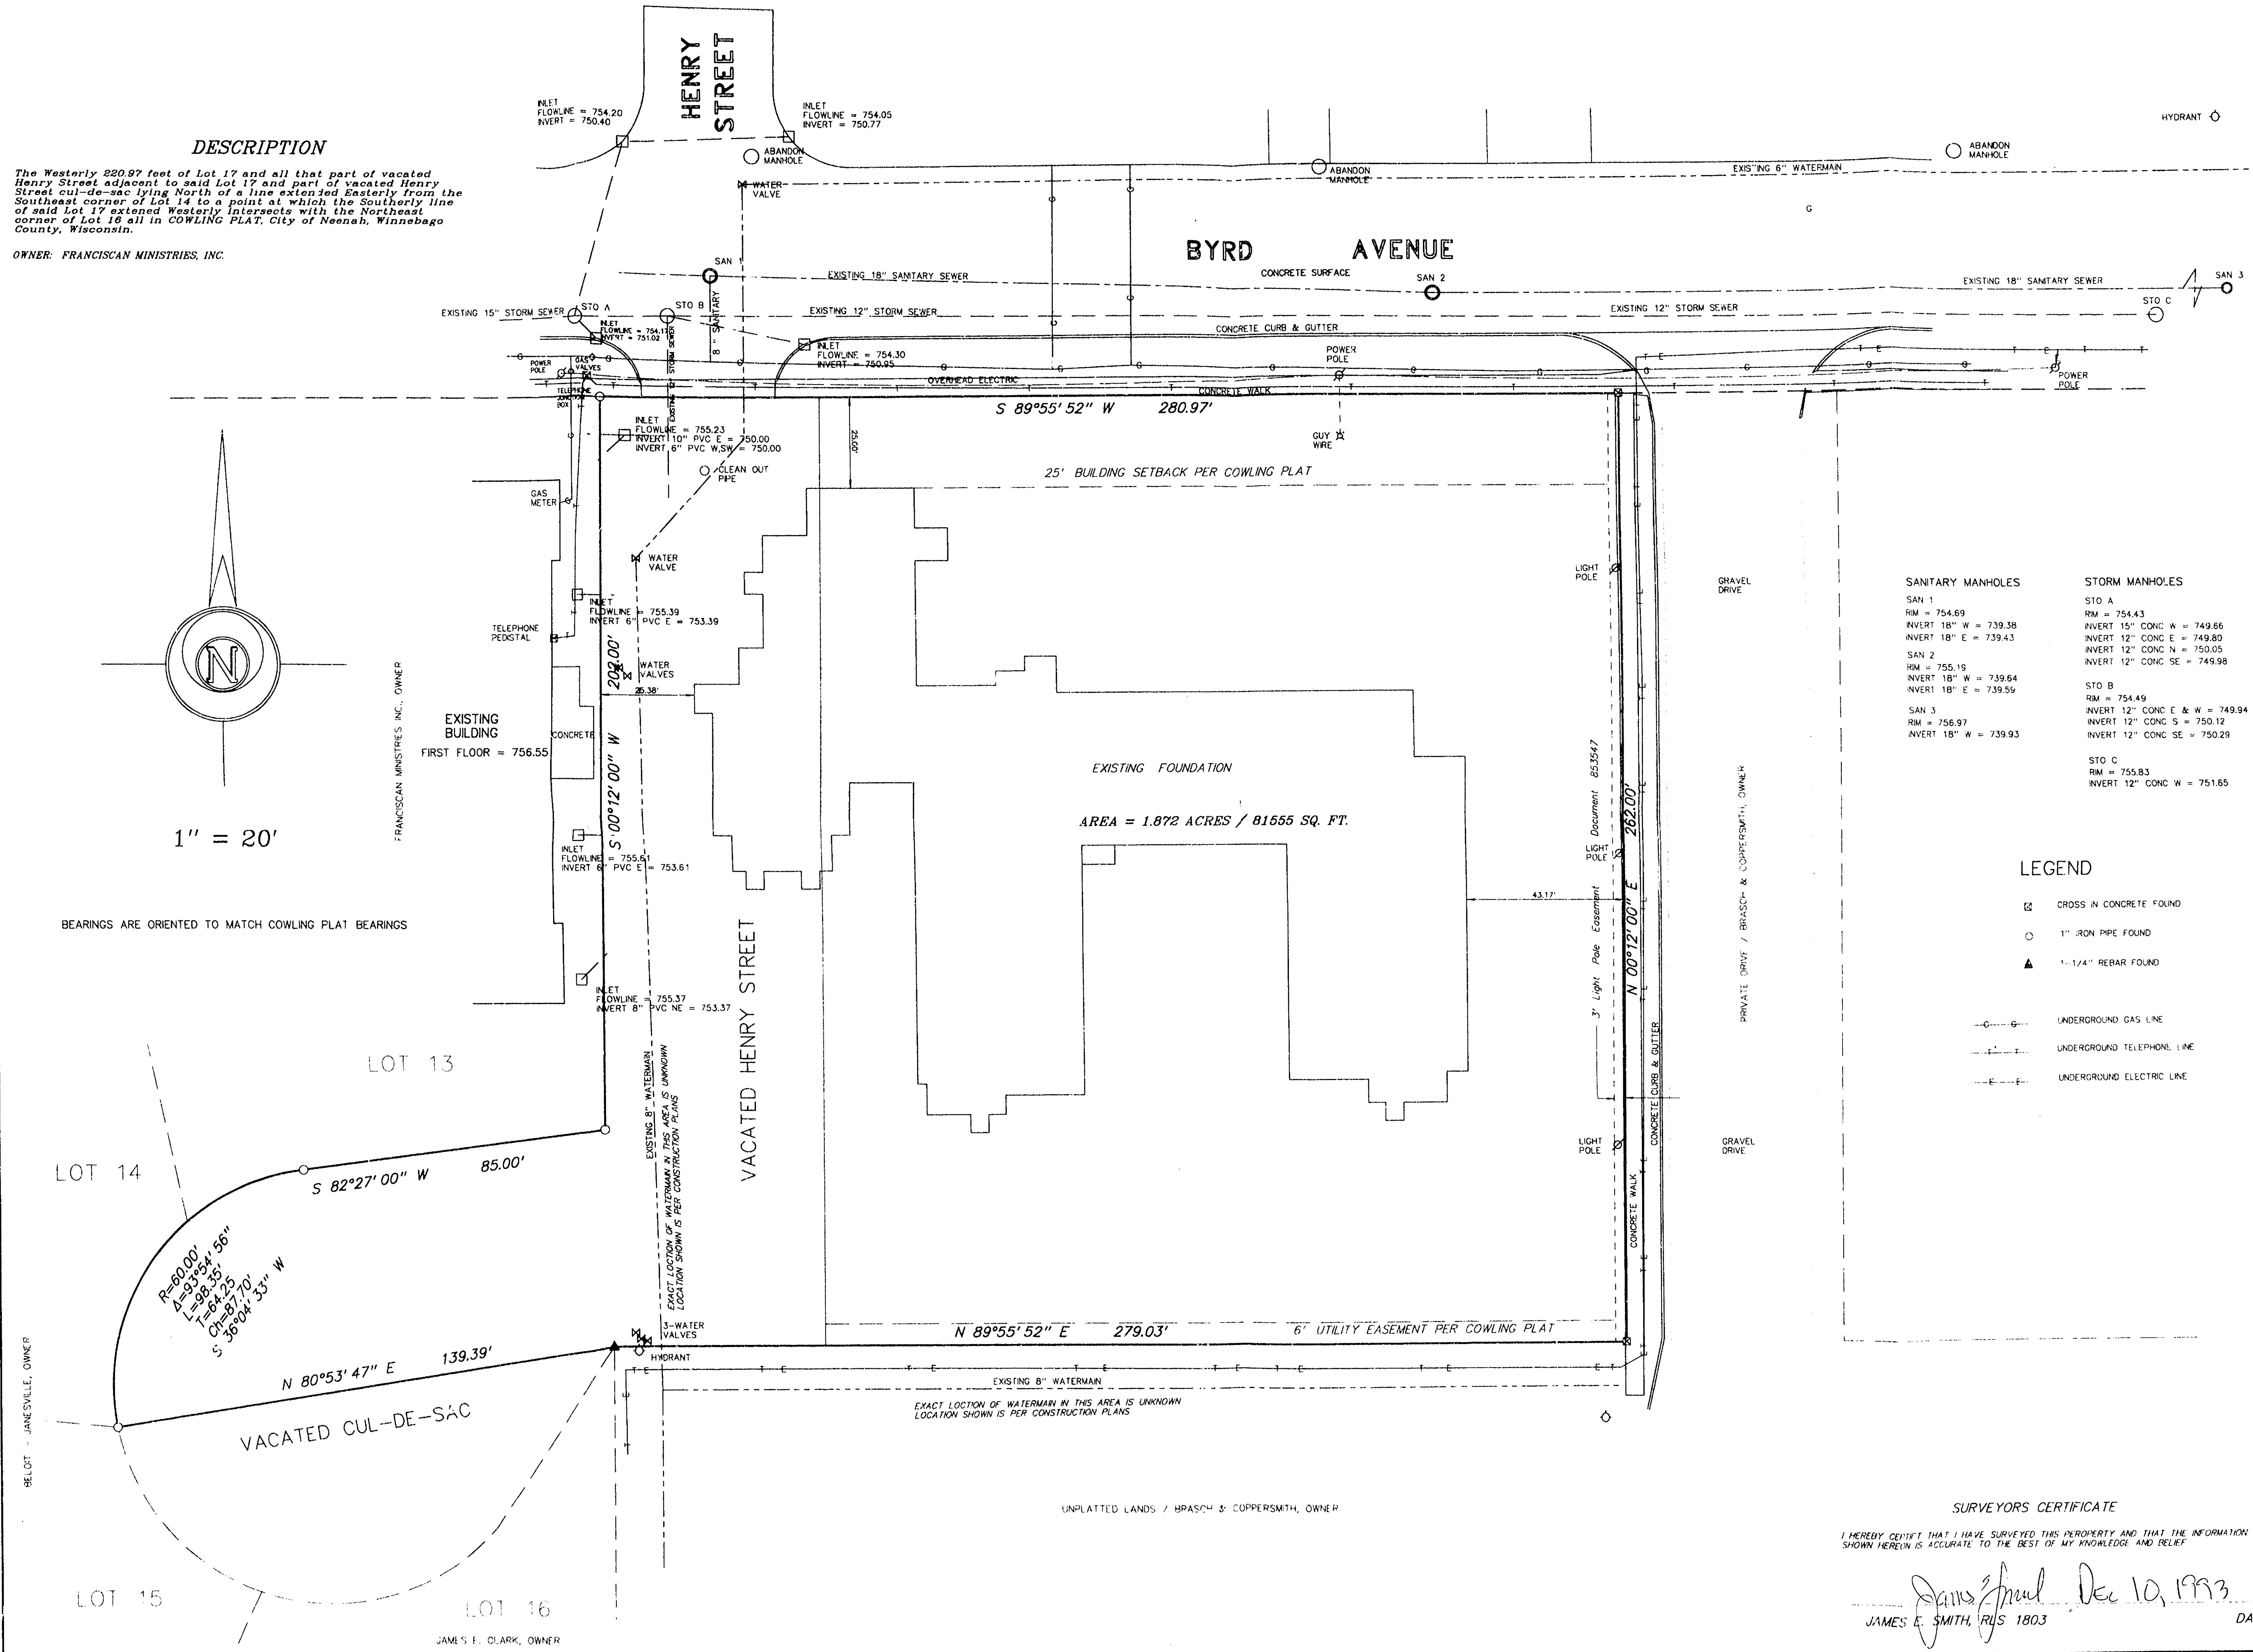

SANITARY MANHOLES

SAN 1
RM = 754.69
INVERT 18" W = 739.38
INVERT 18" E = 739.43

SAN 2
RM = 755.19
INVERT 18" W = 739.64
INVERT 18" E = 739.56

SAN 3
RM = 756.97
INVERT 18" W = 739.93

STORM MANHOLES

STO A
RM = 754.43
INVERT 15" CONC W = 749.66
INVERT 12" CONC E = 749.80
INVERT 12" CONC N = 750.05
INVERT 12" CONC SE = 749.98

STO B
RM = 754.49
INVERT 12" CONC E & W = 749.94
INVERT 12" CONC S = 750.12
INVERT 12" CONC SE = 750.29

STO C
RM = 755.83
INVERT 12" CONC W = 751.65

LEGEND

- ☒ CROSS IN CONCRETE FOUND
- 1" IRON PIPE FOUND
- ▲ 1-1/4" REBAR FOUND
- G — UNDERGROUND GAS LINE
- T — UNDERGROUND TELEPHONE LINE
- E — UNDERGROUND ELECTRIC LINE


SURVEYORS CERTIFICATE

I HEREBY CERTIFY THAT I HAVE SURVEYED THIS PROPERTY AND THAT THE INFORMATION SHOWN HEREON IS ACCURATE TO THE BEST OF MY KNOWLEDGE AND BELIEF

James E. Smith Dec 10, 1993
JAMES E. SMITH, RUS 1803 DATE

FOUNDATION SURVEY
PART OF LOT 17 AND PART OF VACATED HENRY STREET, ALL IN
COWLING PLAT, CITY OF NEENAH, WINNEBAGO COUNTY, WISCONSIN

PREPARED FOR: FRANCISCAN MINISTRIES
5016 W. BURLEIGH ST.
MILWAUKEE, WI 53210

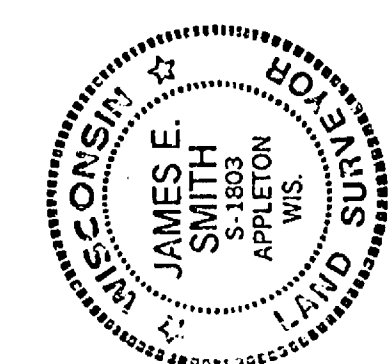

NO.	DATE	REVISION

FIELD	BOOK	PAGE	FILE	DATE	SCALE	COMP.	FILED	DATE

DRAWING NO. 154-476 A

COWLING PLAT

Martenson & Eisele, Inc.
Consulting Engineering & Land Surveying
1919 American Court
Neenah, WI 54956
Ph: (414) 731-0381