


DESCRIPTION

THE WESTERLY 220 FEET OF LOT 17 AND ALL THAT PART OF VACATED HENRY STREET ADJACENT TO SAID LOT 17 AND PART OF VACATED HENRY STREET CUL-DE-SAC LYING NORTH OF A LINE EXTENDED EASTERLY FROM THE SOUTHEAST CORNER OF LOT 14 TO A POINT AT WHICH THE SOUTHERLY LINE OF SAID LOT 17 EXTENDED WESTERLY INTERSECTS WITH THE NORTHEAST CORNER OF LOT 16 ALL IN COWLING PLAT CITY OF NEENAH, WINNEBAGO COUNTY, WISCONSIN.


OWNER: FRANCISCAN MINISTRIES, INC.

BENCHMARK
CHS "X" ON NORTH FLANGE OF HYDRANT
ELEVATION = 758.81

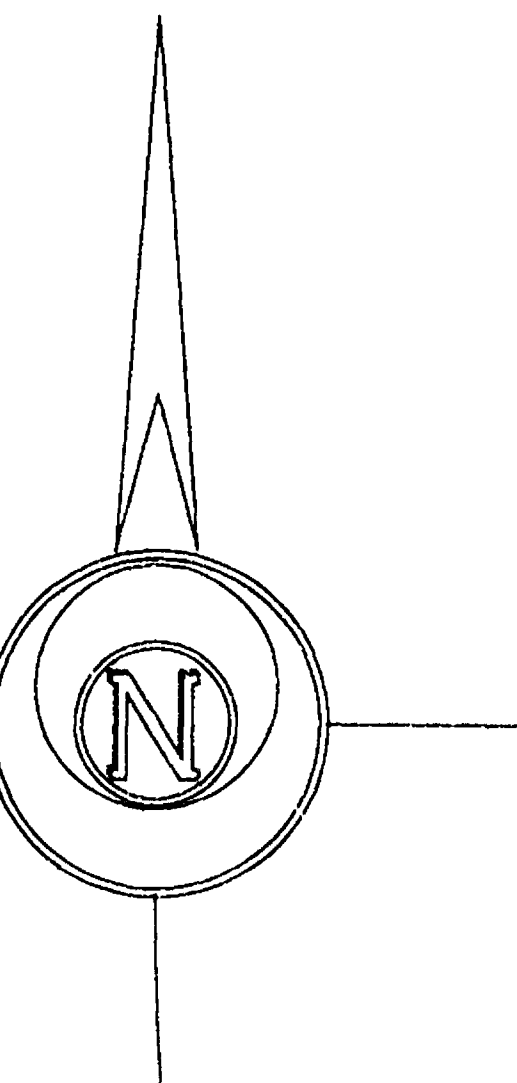

1" = 20'

BEARINGS ARE ORIENTED TO MATCH COWLING PLAT BEARINGS

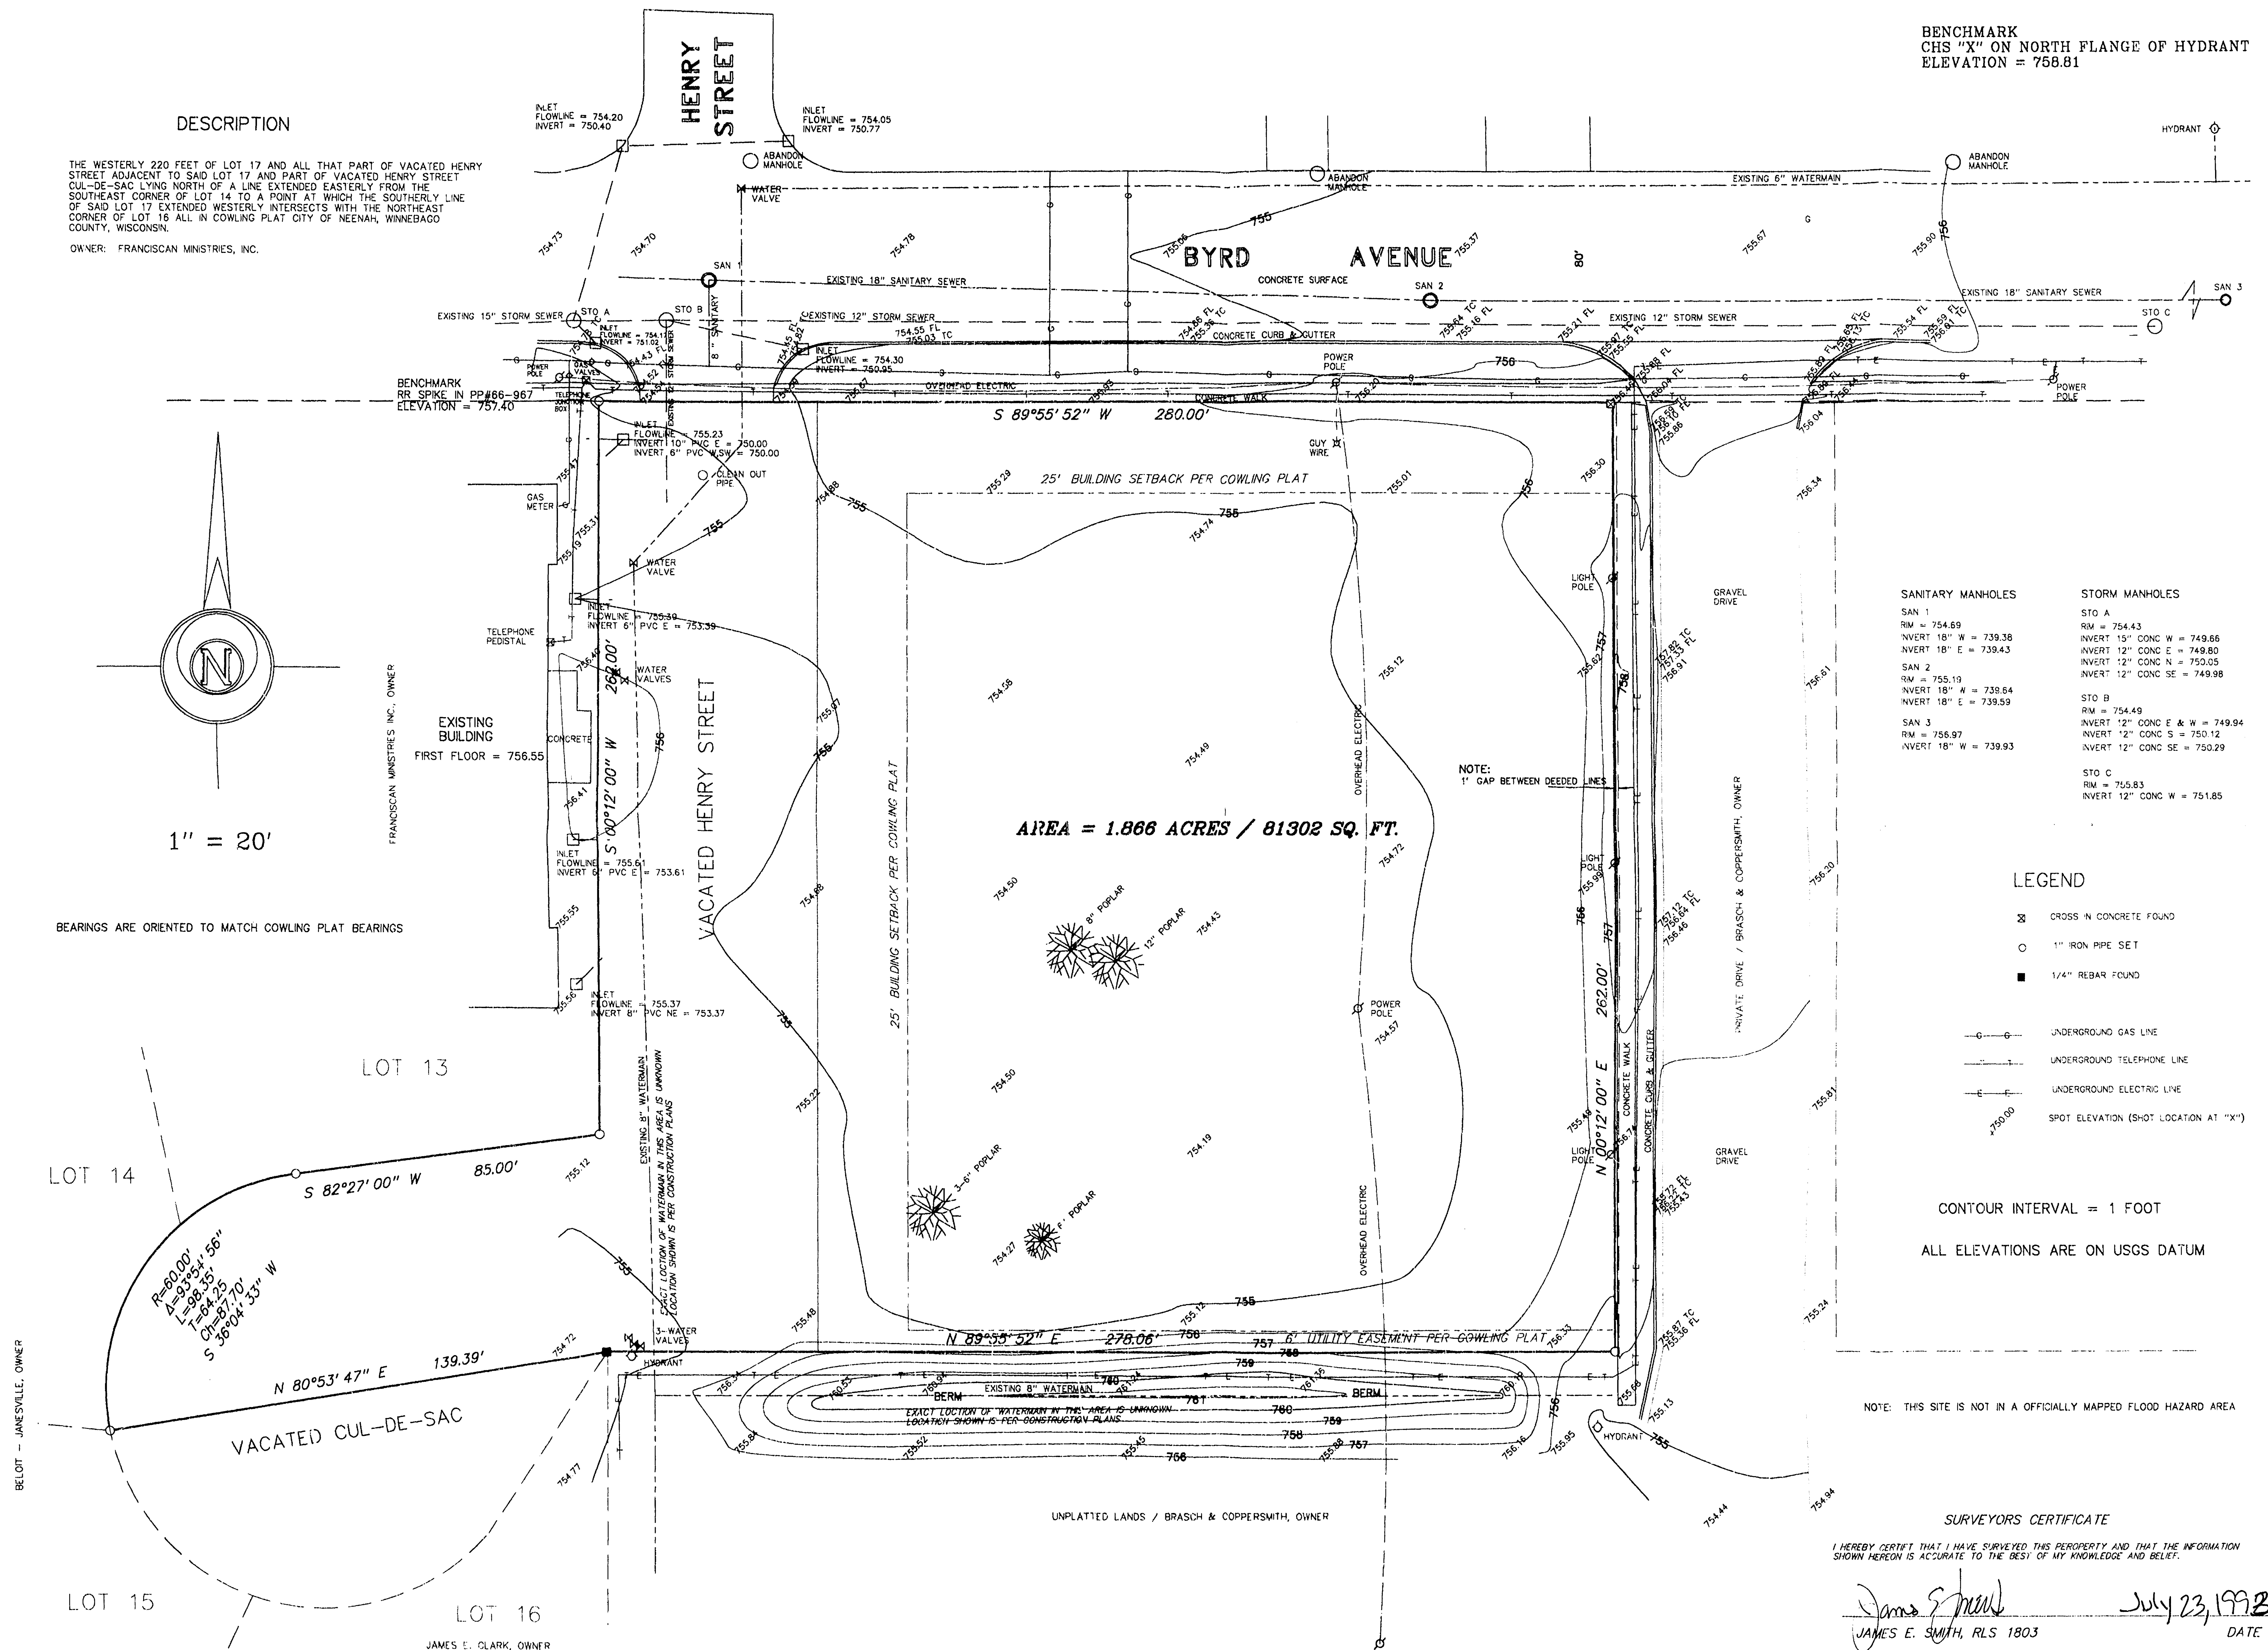

SANITARY MANHOLES	STORM MANHOLES
SAN 1 RIM = 754.69 INVERT 18" W = 739.38 INVERT 18" E = 739.43	STO A RIM = 754.43 INVERT 15" CONC W = 749.66 INVERT 12" CONC E = 749.80 INVERT 12" CONC N = 750.05 INVERT 12" CONC SE = 749.98
SAN 2 RIM = 755.19 INVERT 18" W = 739.64 INVERT 18" E = 739.59	STO B RIM = 754.49 INVERT 12" CONC E & W = 749.94 INVERT 12" CONC S = 750.12 INVERT 12" CONC SE = 750.29
SAN 3 RIM = 756.97 INVERT 18" W = 739.93	STO C RIM = 755.83 INVERT 12" CONC W = 751.85

LEGEND

- CROSS IN CONCRETE FOUND
- 1" IRON PIPE SET
- 1/4" REBAR FOUND
- UNDERGROUND GAS LINE
- UNDERGROUND TELEPHONE LINE
- UNDERGROUND ELECTRIC LINE
- SPOT ELEVATION (SHOT LOCATION AT "X")

CONTOUR INTERVAL = 1 FOOT
ALL ELEVATIONS ARE ON USGS DATUM

NOTE: THIS SITE IS NOT IN A OFFICIALLY MAPPED FLOOD HAZARD AREA


SURVEYORS CERTIFICATE

I HEREBY CERTIFY THAT I HAVE SURVEYED THIS PROPERTY AND THAT THE INFORMATION SHOWN HEREON IS ACCURATE TO THE BEST OF MY KNOWLEDGE AND BELIEF.

James E. Smith
JAMES E. SMITH, RLS 1803

July 23, 1992
DATE

Martenson & Eisele, Inc.
Consulting Engineering & Land Surveying
1919 American Court
Neenah, WI 54956
Ph: (414) 731-0381

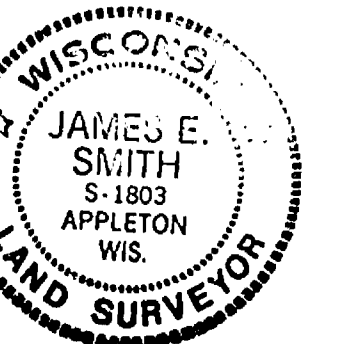

BOUNDARY & TOPOGRAPHIC SURVEY
PART OF LOT 17 AND PART OF VACATED HENRY STREET ALL IN
COWLING PLAT, CITY OF NEENAH, WINNEBAGO COUNTY, WISCONSIN

PREPARED FOR: FRANCISCAN MINISTRIES
5016 W. BARLEIGH ST.
ME WAUKEE, WI 53210

FIELD	BOOK	PAGE	FILE	DATE	SCALE	DATE	FILE	DATE	FILE	DATE	FILE

154-476

Cowling PLAT