


PLAT OF SURVEY

Part of the Northeast 1/4 of the Southeast 1/4 of
Section 33, Town 20 North, Range 17 East, City of
Neenah, Winnebago County, Wisconsin.

SCALE: 1" = 30'

EAST 1/4 CORNER
SECTION 33
BERTSEN MONUMENT

SE CORNER
SECTION 33

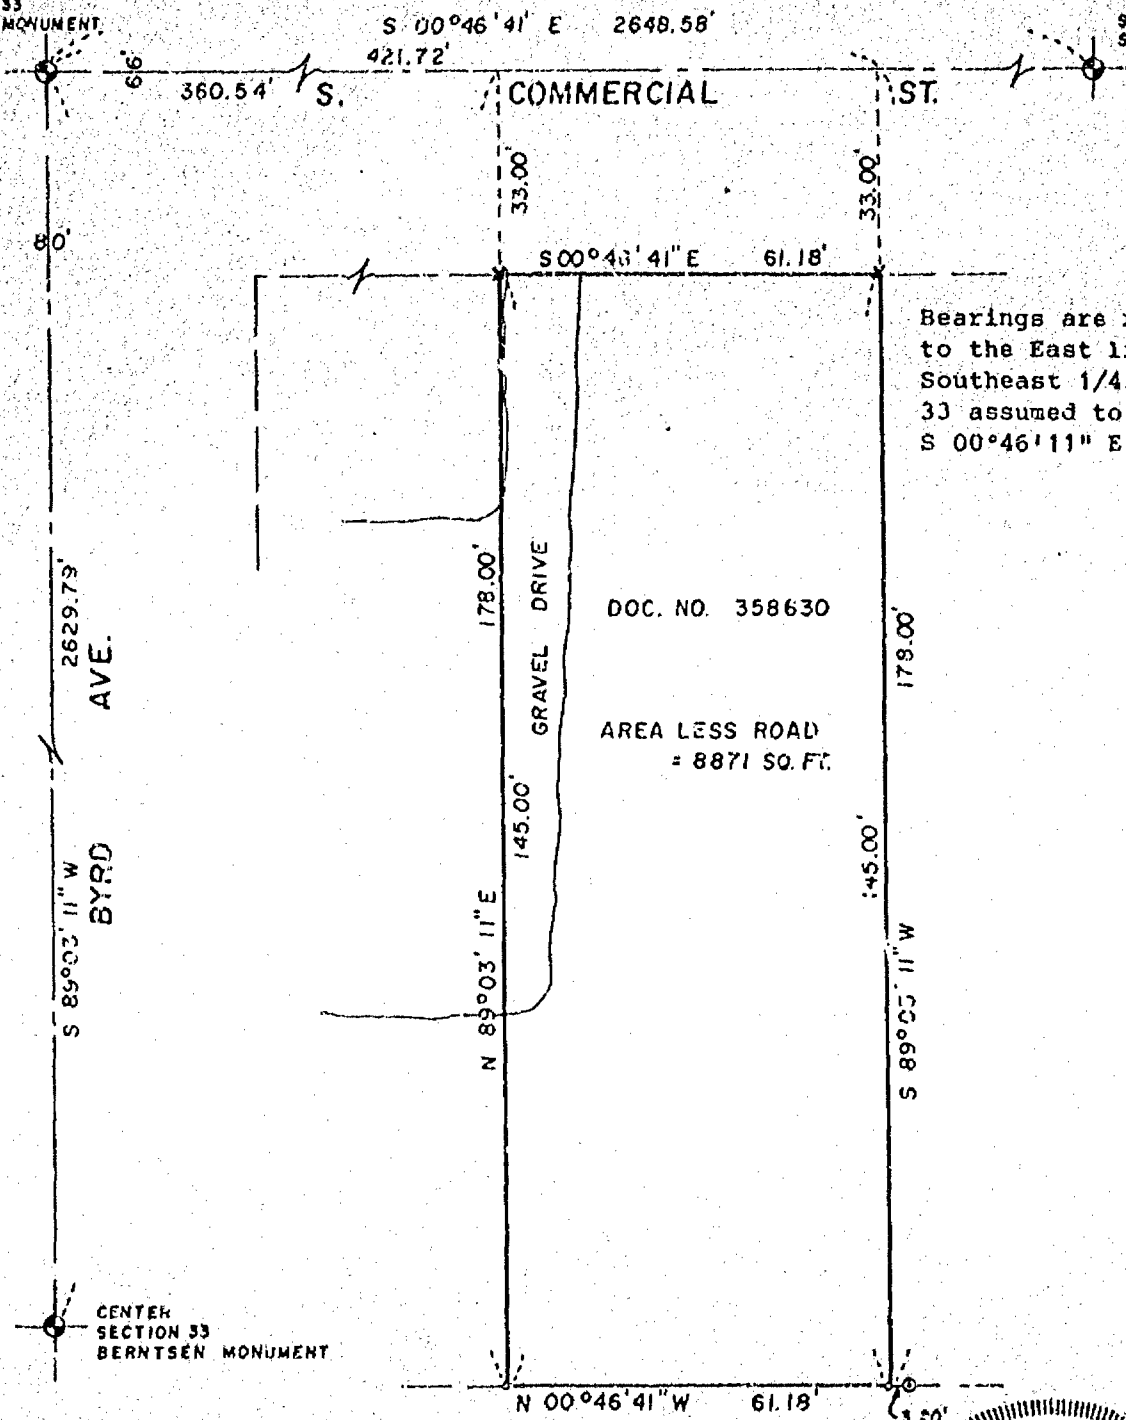

Bearings are referenced
to the East line of the
Southeast 1/4 of Section
33 assumed to bear
S 00°46'11" E.

SURVEY FOR:

Jeanne Maher
2808 S. Franklin DR.
New Berlin, WI. 53151


LEGEND

- 3/4" REBAR, SET
- 1-1/4" STEEL REBAR SET
- ◆ SECTION MONUMENT
- ▼ P.K. NAIL
- 1" IRON PIPE FOUND
- 2" IRON PIPE FOUND
- 3/4" REBAR FOUND
- ▼ 1-1/4" REBAR FOUND
- FENCE
- ✕ CHISSELED "X"
- ▼ RAILROAD SPIKE
- () RECORDED AS

SURVEYOR'S CERTIFICATE

I, hereby certify that I have surveyed the property as
shown and described, according to official records and that
the plat above drawn is an accurate and correct representation
of said survey, to the best of my knowledge and belief.

8-12-87 *James E. Smith*
DATE REGISTERED LAND SURVEYOR

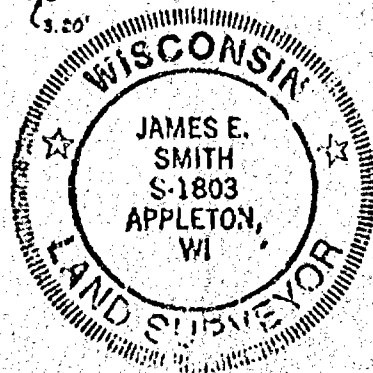

M.E. Martenson & Eisele, Inc.

CONSULTING ENGINEERING & LAND SURVEYING
1919 AMERICAN COURT
NEENAH WIS. 54956
PHONE - 731-0381

FIELD BOOK 74 PROJECT NO. 154-383
PAGE 81

THIS INSTRUMENT WAS DRAFTED BY: BAW