


LEGEND

- ▲ 1 1/4" REBAR FOUND
- 1"x 24" IRON PIPE SET
- 3/4" REBAR FOUND
- X CHISELED "X" FOUND
- ⊙ 2" IRON PIPE FOUND
- 1" IRON PIPE FOUND
- () RECORDED AS




BEARINGS ARE REFERENCED TO THE EAST LINE OF CLAIRMONT COURT PLAT RECORDED TO BEAR S00° 12' 00" W

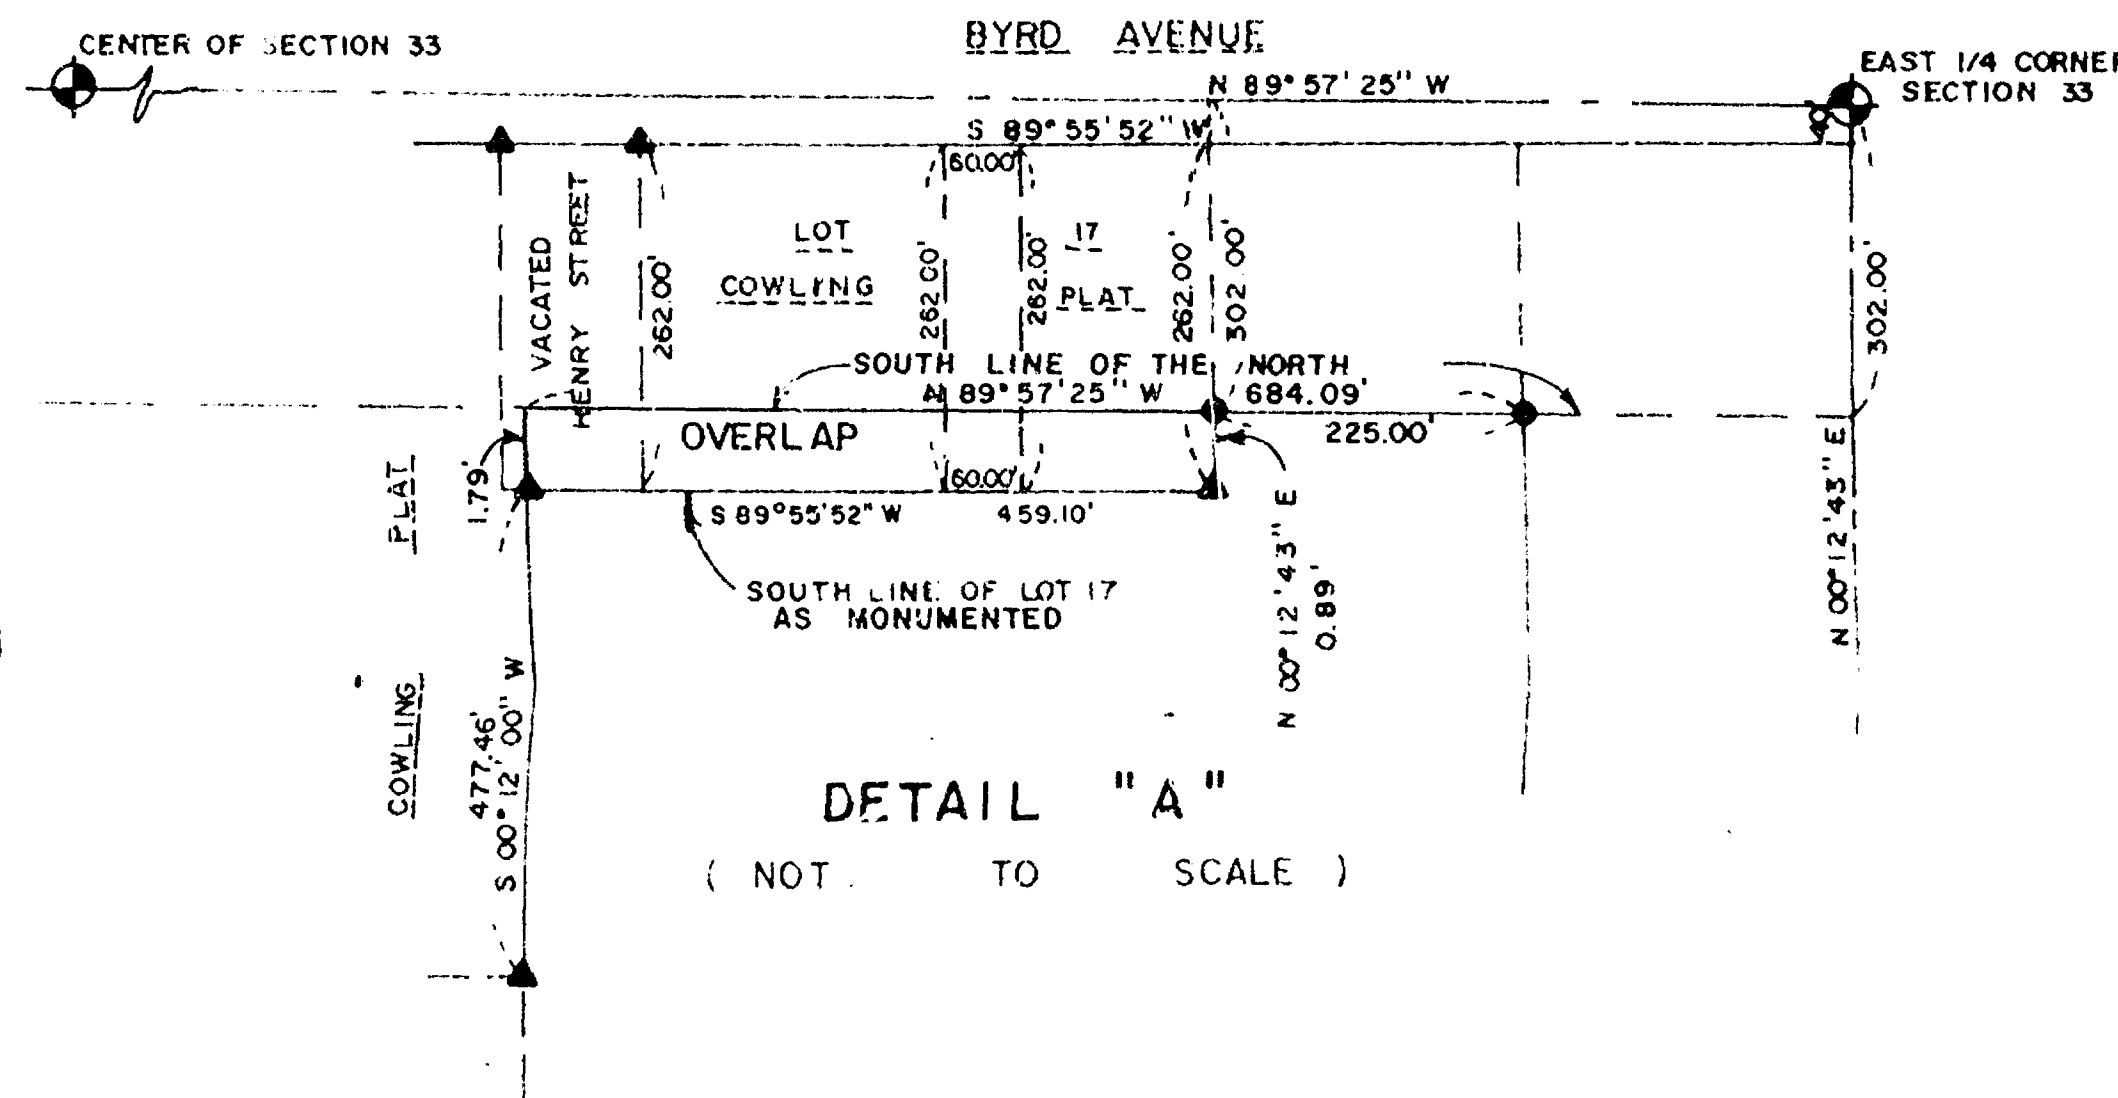

SURVEYOR'S CERTIFICATE


I hereby certify that I have surveyed this property and this map is a true representation thereof and shows the size and location of the property, its exterior boundaries, the location of all visible structures thereon, fences, apparent easements and roadways and visible encroachments, if any. This survey is made for the exclusive use of the present owner of the property, and also those who purchase, mortgage or guarantee the title thereto within one (1) year from date hereof; and as to them I hereby certify that said survey and map were made in accordance with acceptable Professional Standards and that the information contained thereon is, to the best of my knowledge, information and belief a true and accurate representation thereof.

JAN 31, 1991
Date: James J. Smith
Wisconsin Registered Land Surveyor

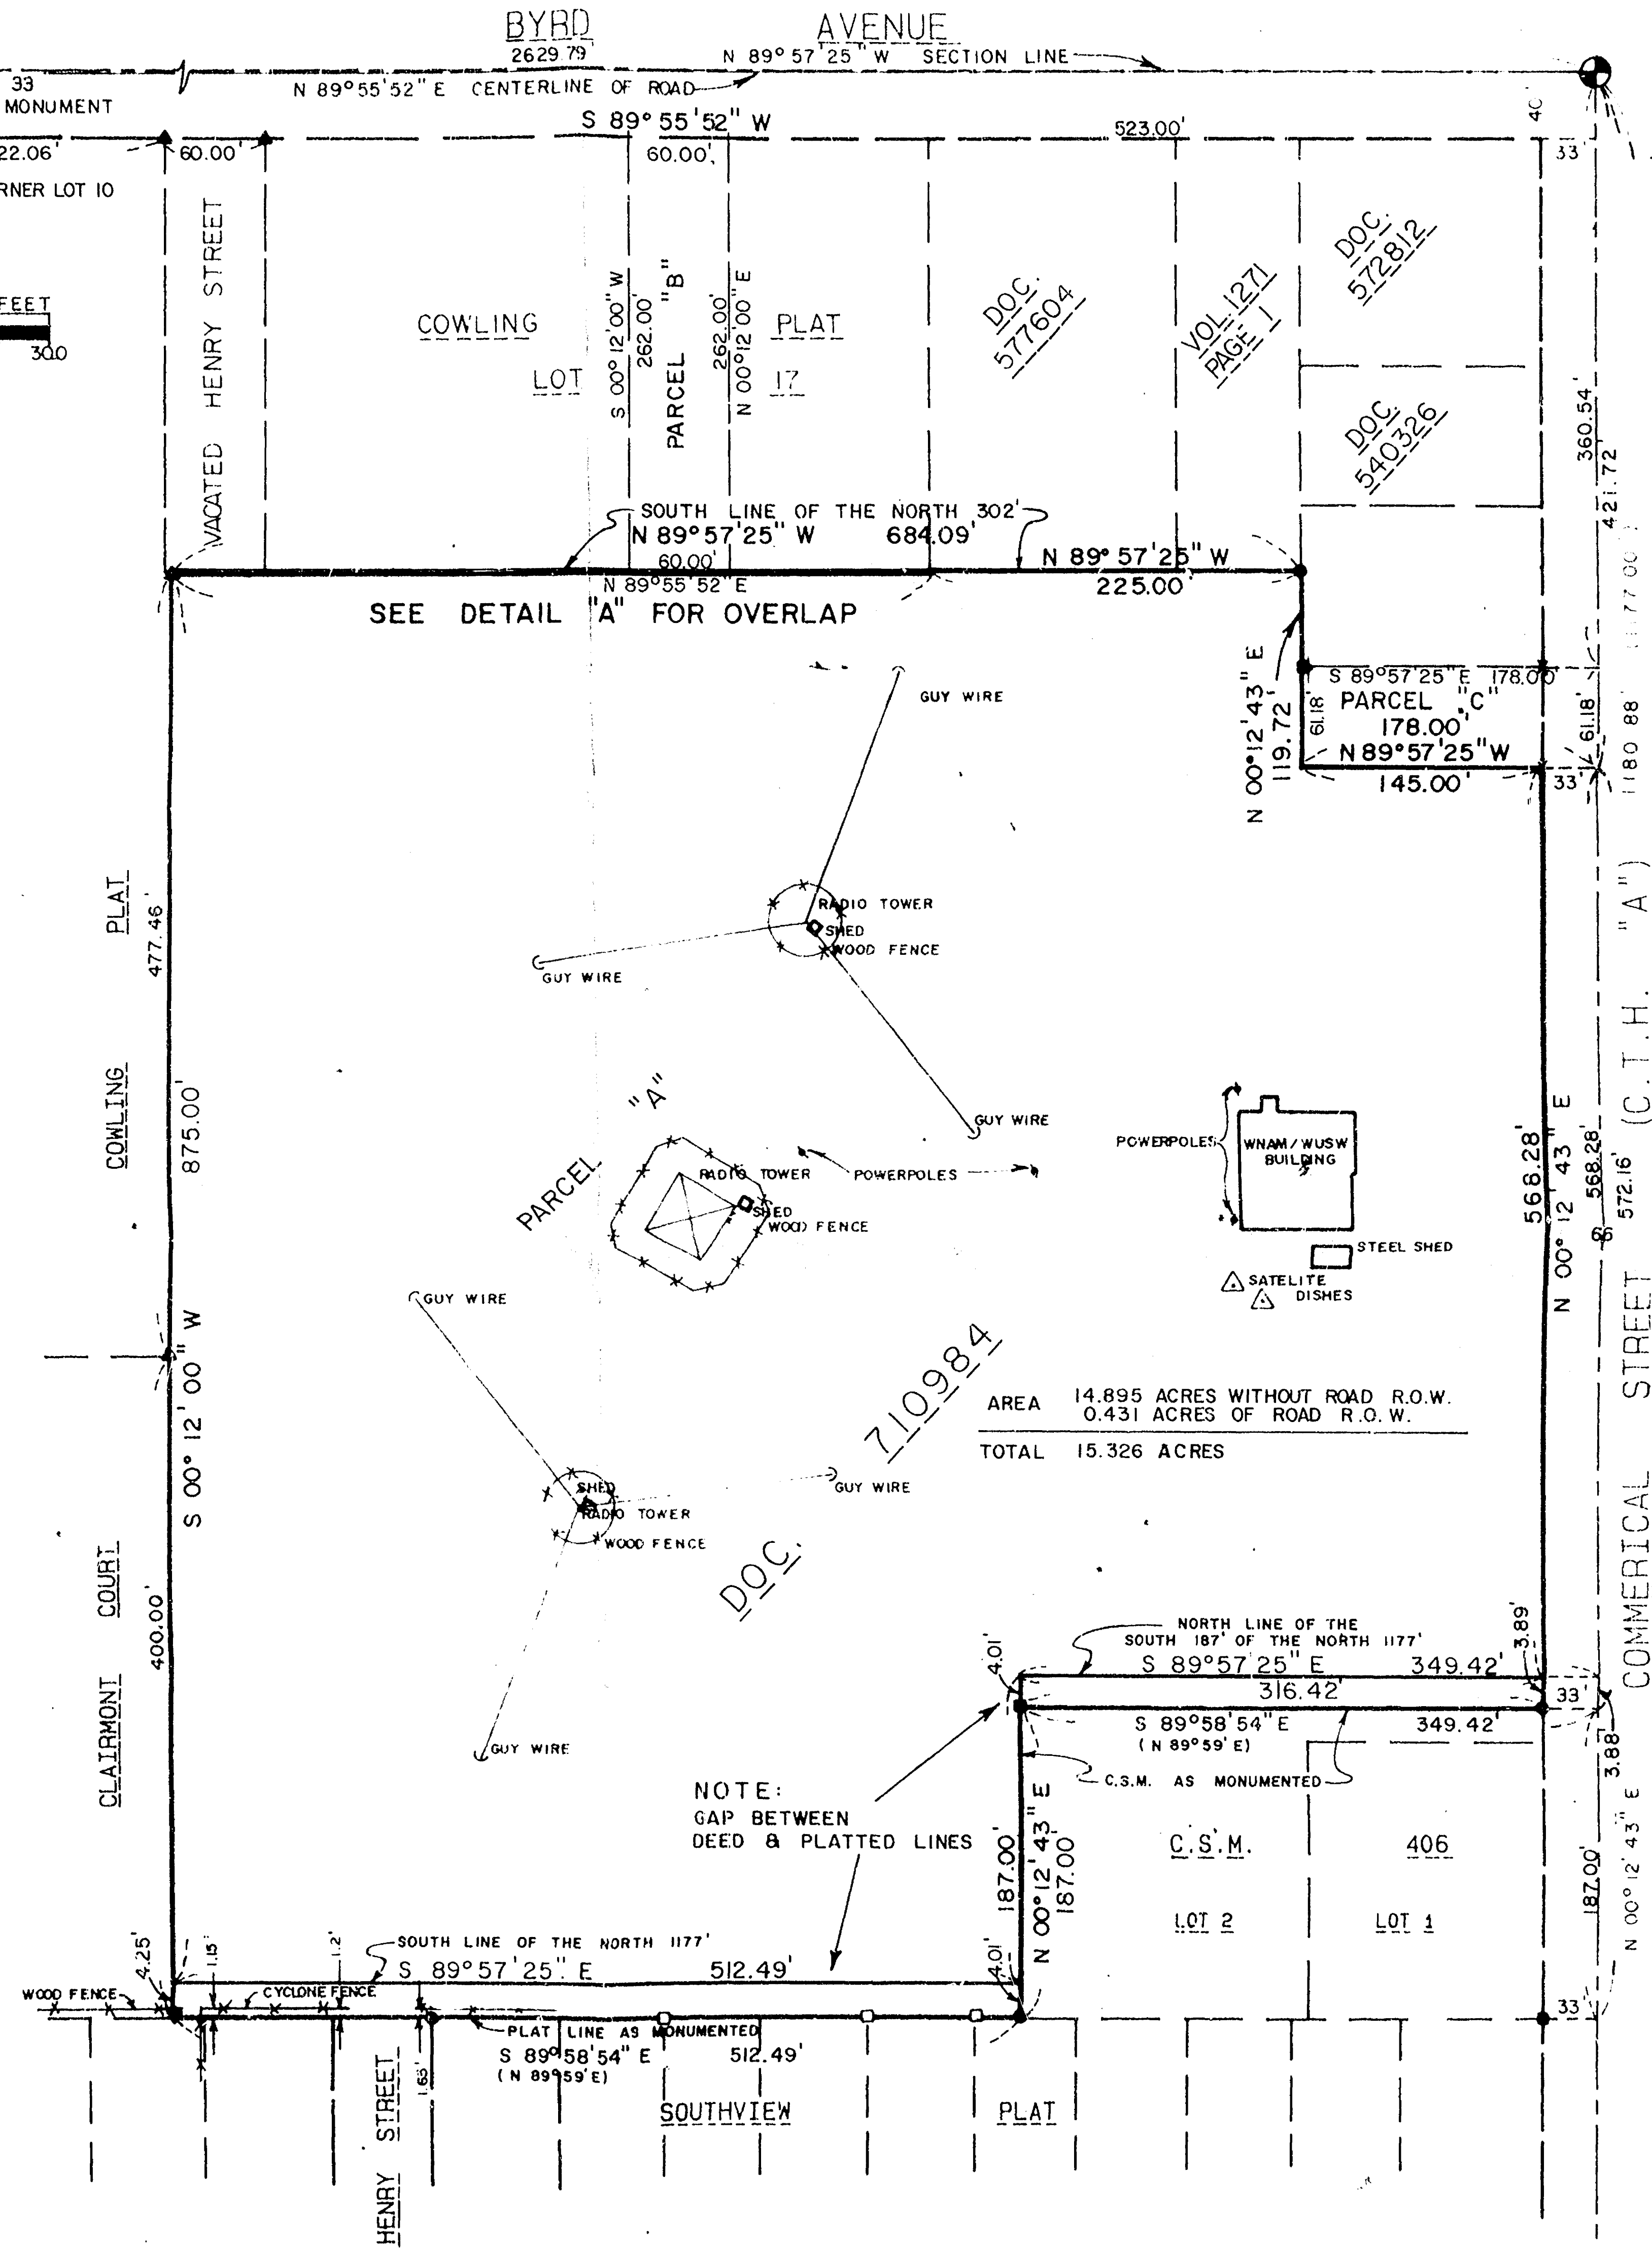

EAST 1/4 CORNER SECTION 33 ALUMINUM COUNTY MONUMENT

SOUTHEAST CORNER SECTION 33 ALUMINUM COUNTY MONUMENT

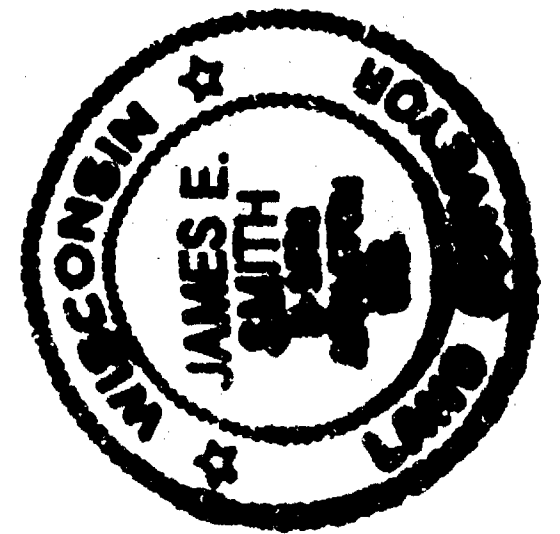

DRAWN BY		CHECKED	APPROVED
GAZ / DMC			
NO	DATE	REVISION	
	</		

PLAT OF SURVEY
PART OF THE NORTHEAST 1/4 OF THE SOUTHEAST 1/4 OF SECTION 33, TOWN 20 NORTH, RANGE 17 EAST, CITY OF NEENAH, WINNEBAGO COUNTY, WISCONSIN.
SURVEY FOR 8
BOMIER PROPERTIES, INC.
N615 COMMUNICATIONS DRIVE
AIRPORT BUSINESS PARK
APPLETON, WI 54915

FIELD BK.	PAGE
97	30-33
97	76
97	96
SCALE	DATE
1" = 100'	1/29/91
COMPILE	DISK
154416.d	182

DRAWING NO
154-416

SHEET 1 OF 4

City of Neenah Sec. 33 T20N R17E REFER TO SHEET 2 OF 4 FOR DESCRIPTION OF PARCEL "A"
SHEET 3 OF 4 FOR DESCRIPTION OF PARCEL "B"
SHEET 4 OF 4 FOR DESCRIPTION OF PARCEL "C"

Martenson & Eisele, Inc.
Consulting Engineering & Land Surveying
1919 American Court
Neenah WI 54956
Ph (414) 731-0381