


154-416B

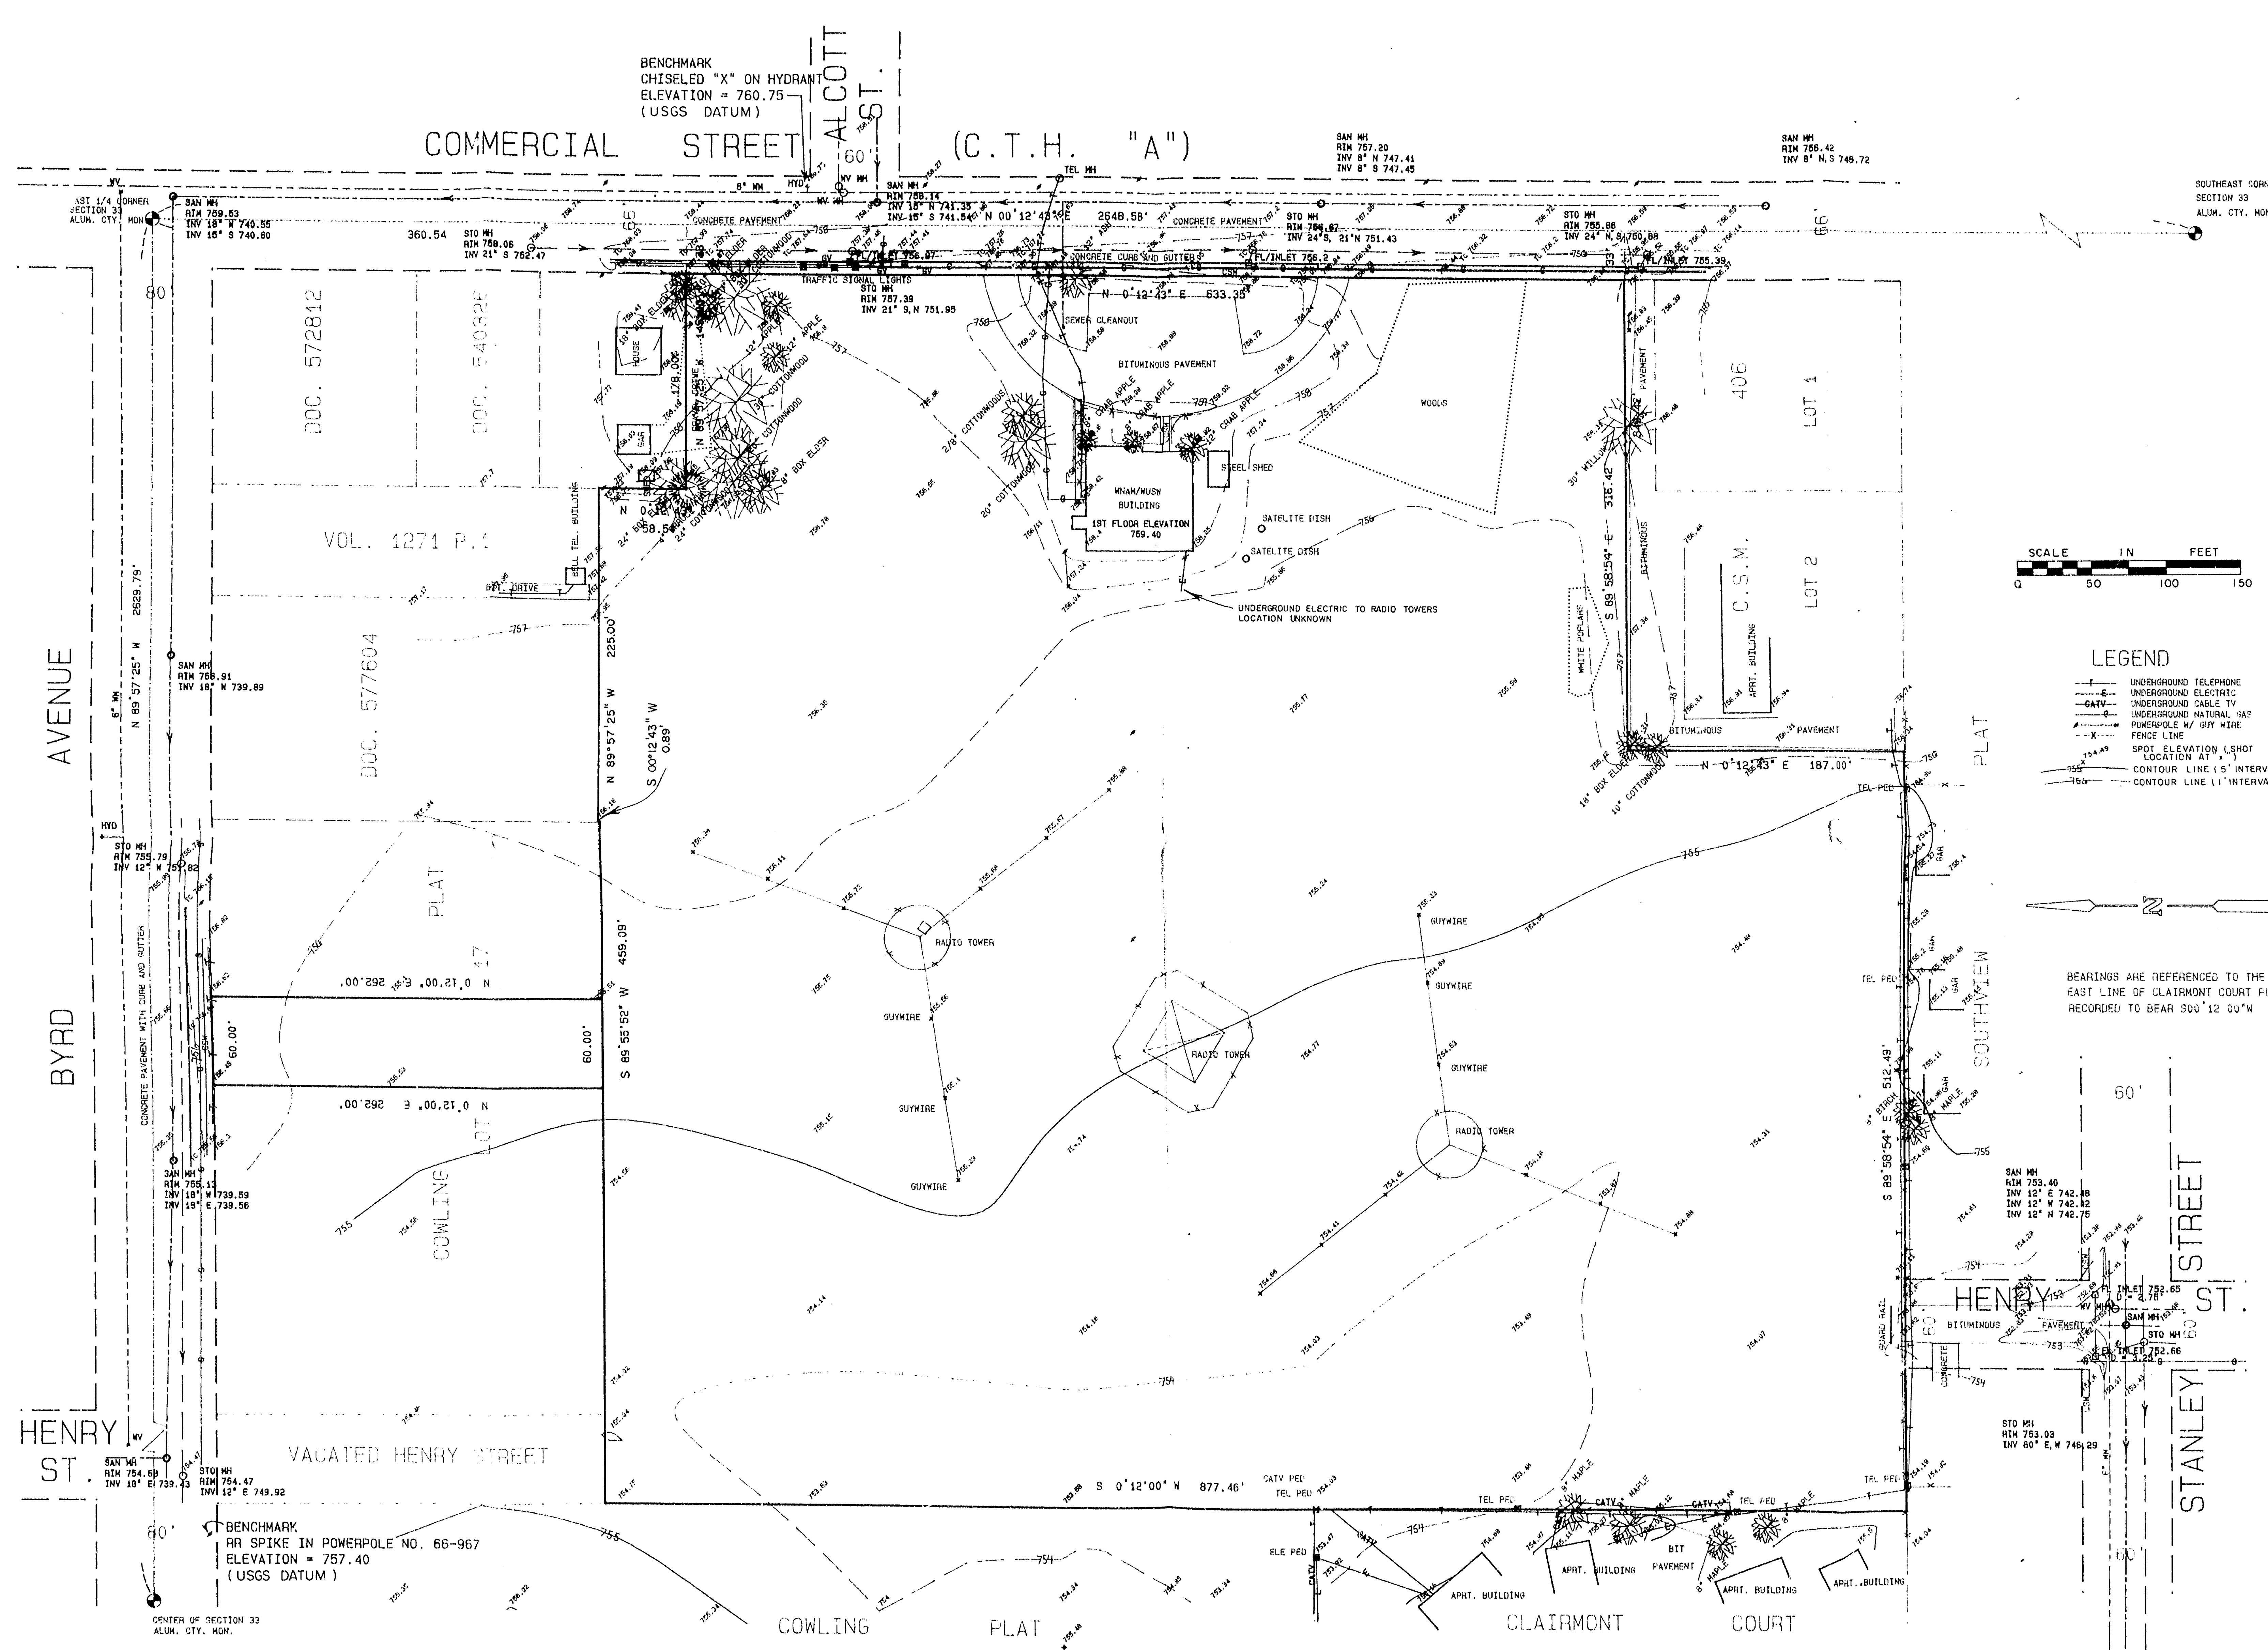

Martenson & Eisele, Inc.
Consulting Engineering & Land Surveying
1919 American Court
Neenah, WI 54956
Ph. (414) 731-0381

James E. Smith
Professional Engineer
No. 1000
Wisconsin
Aug 27 1991

NO.	DATE	REVISION
1		
2		
3		
4		
5		
6		
7		
8		
9		
10		

TOPOGRAPHIC SURVEY
RON & LLOYDS DEVELOPMENT SITE
PART OF THE NORTHEAST 1/4 OF THE SOUTHEAST 1/4 OF SECTION 33, TOWNSHIP 20 NORTH,
RANGE 17 EAST, CITY OF NEENAH, WINNEBAGO COUNTY, WISCONSIN
SURVEY FOR: SLATER ASSOCIATES, INC.
24198 BLUEMOUND ROAD
WAUKESHA, WI 53188

FIELD NO.	PAGE	DATE
97	57	

SCALE: 1" = 50'

COMPILED BY: JES

DATE: 8/28/91

PROJECT NO.: 157

DRAWING NO.: 154-416B

DRAWING NO.: 154-416B

City of Neenah Dec 30 1991