


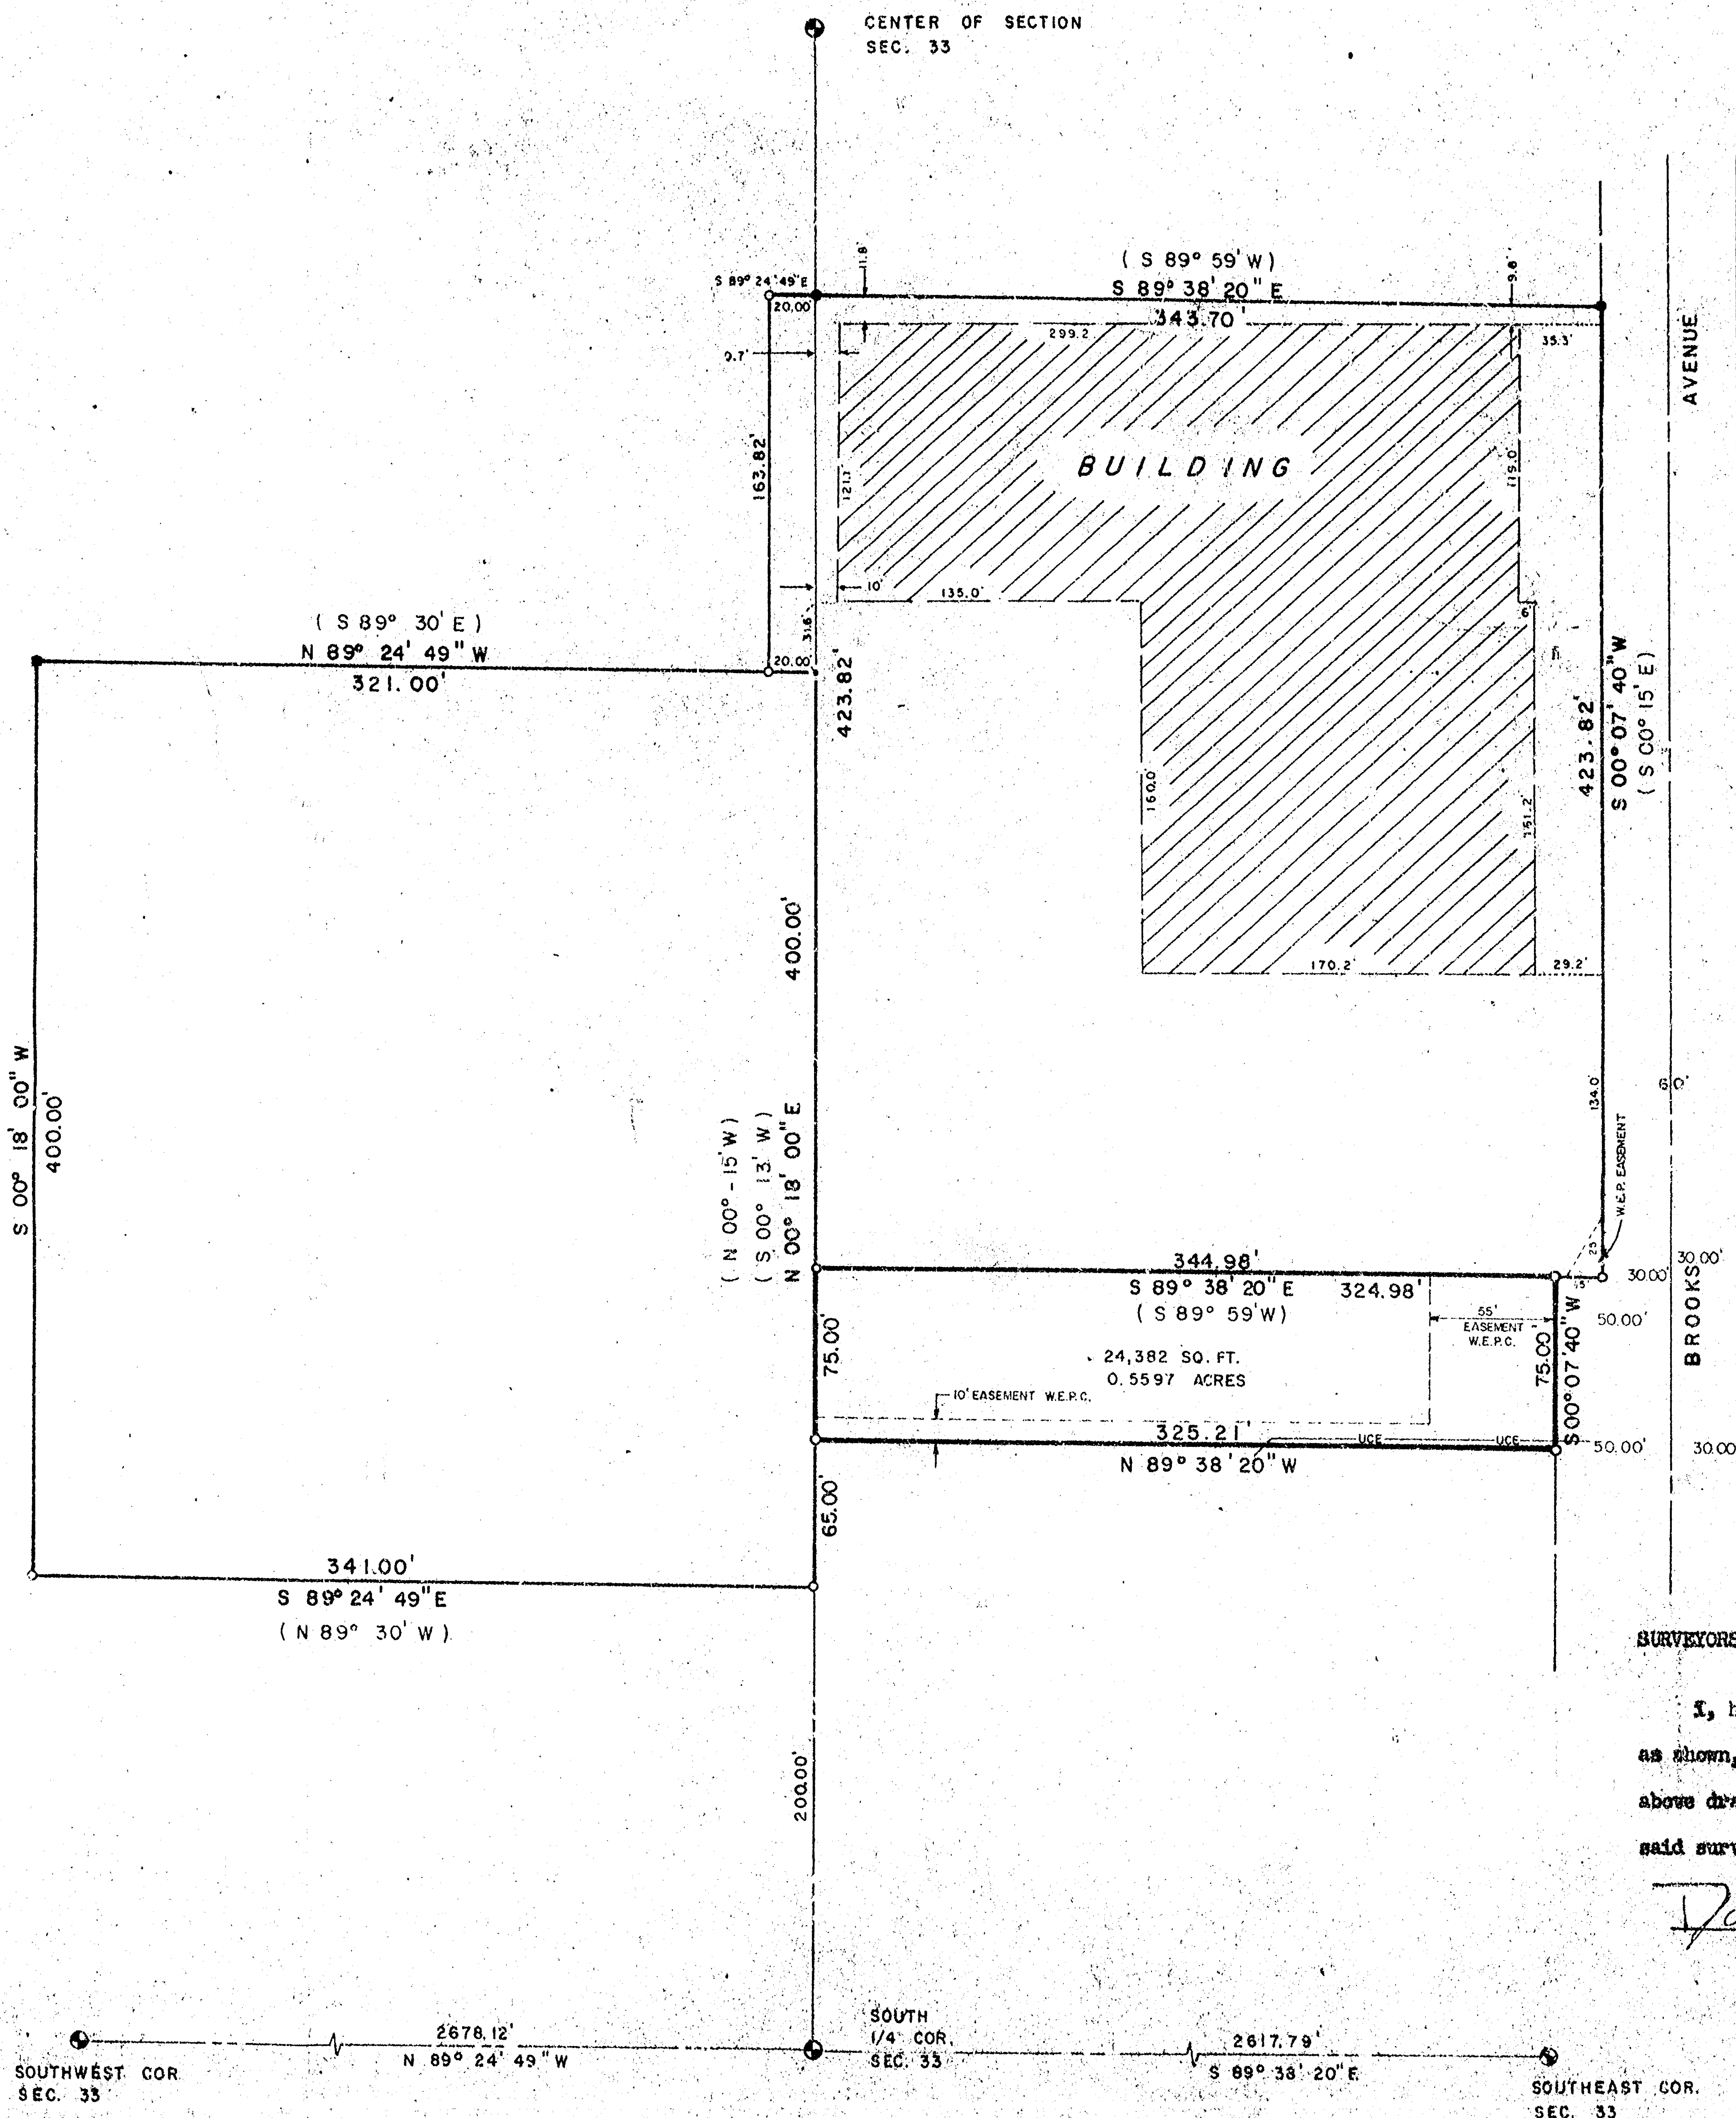

Reference Meridian: North-South $\frac{1}{2}$ line of Section 33, T 20 N, R 17 E, assumed to bear N 00° 18' 00" E.


LEGEND

- EXISTING 3/4" STEEL REINFORCING ROD
- EXISTING 1" IRON PIPE
- 1" x 24" IRON PIPE SET, WEIGHING 1.13 lbs./ft.
- BERNTSEN MONUMENT
- RECORDED AS
- UNDERGROUND CABLE ELECTRIC

SURVEYORS CERTIFICATE:

I, hereby certify that I have surveyed the property as shown, according to official records and that the plat above drawn is an accurate and correct representation of said survey. October 17, 1985

David M. Schmalz
Registered Land Surveyor

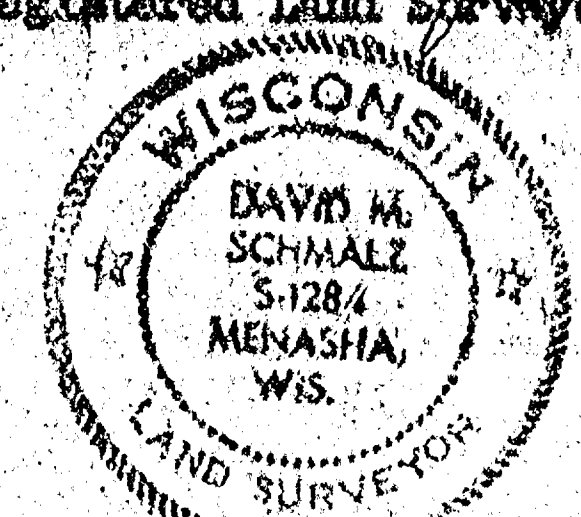

33-20-17

MAHON ASSOCIATES INC.

ENGINEERS ARCHITECTS

MENASHA, WIS.


REVISIONS:
MAY 1981 JGM RT
OCT 31 1983
OCT 17 1985

FOR: Menasha Printing Co., Inc.
Part of the Southwest $\frac{1}{4}$ and the Southeast $\frac{1}{4}$ of Section 33, T 20 N, R 17 E, assumed to bear N 00° 18' 00" E.
33, Town 20 North, Range 17 East, 10th Ward City of Menasha, Winnebago Co., Wisc.

DESIGNED: S. Scott Wader
DRAWN: S. Scott Wader
CHECKED: James G. Meyer
SCALE: 1" = 60'

DATE: 6/9/78

OF SHEETS: 1
FILE NO: L 01046

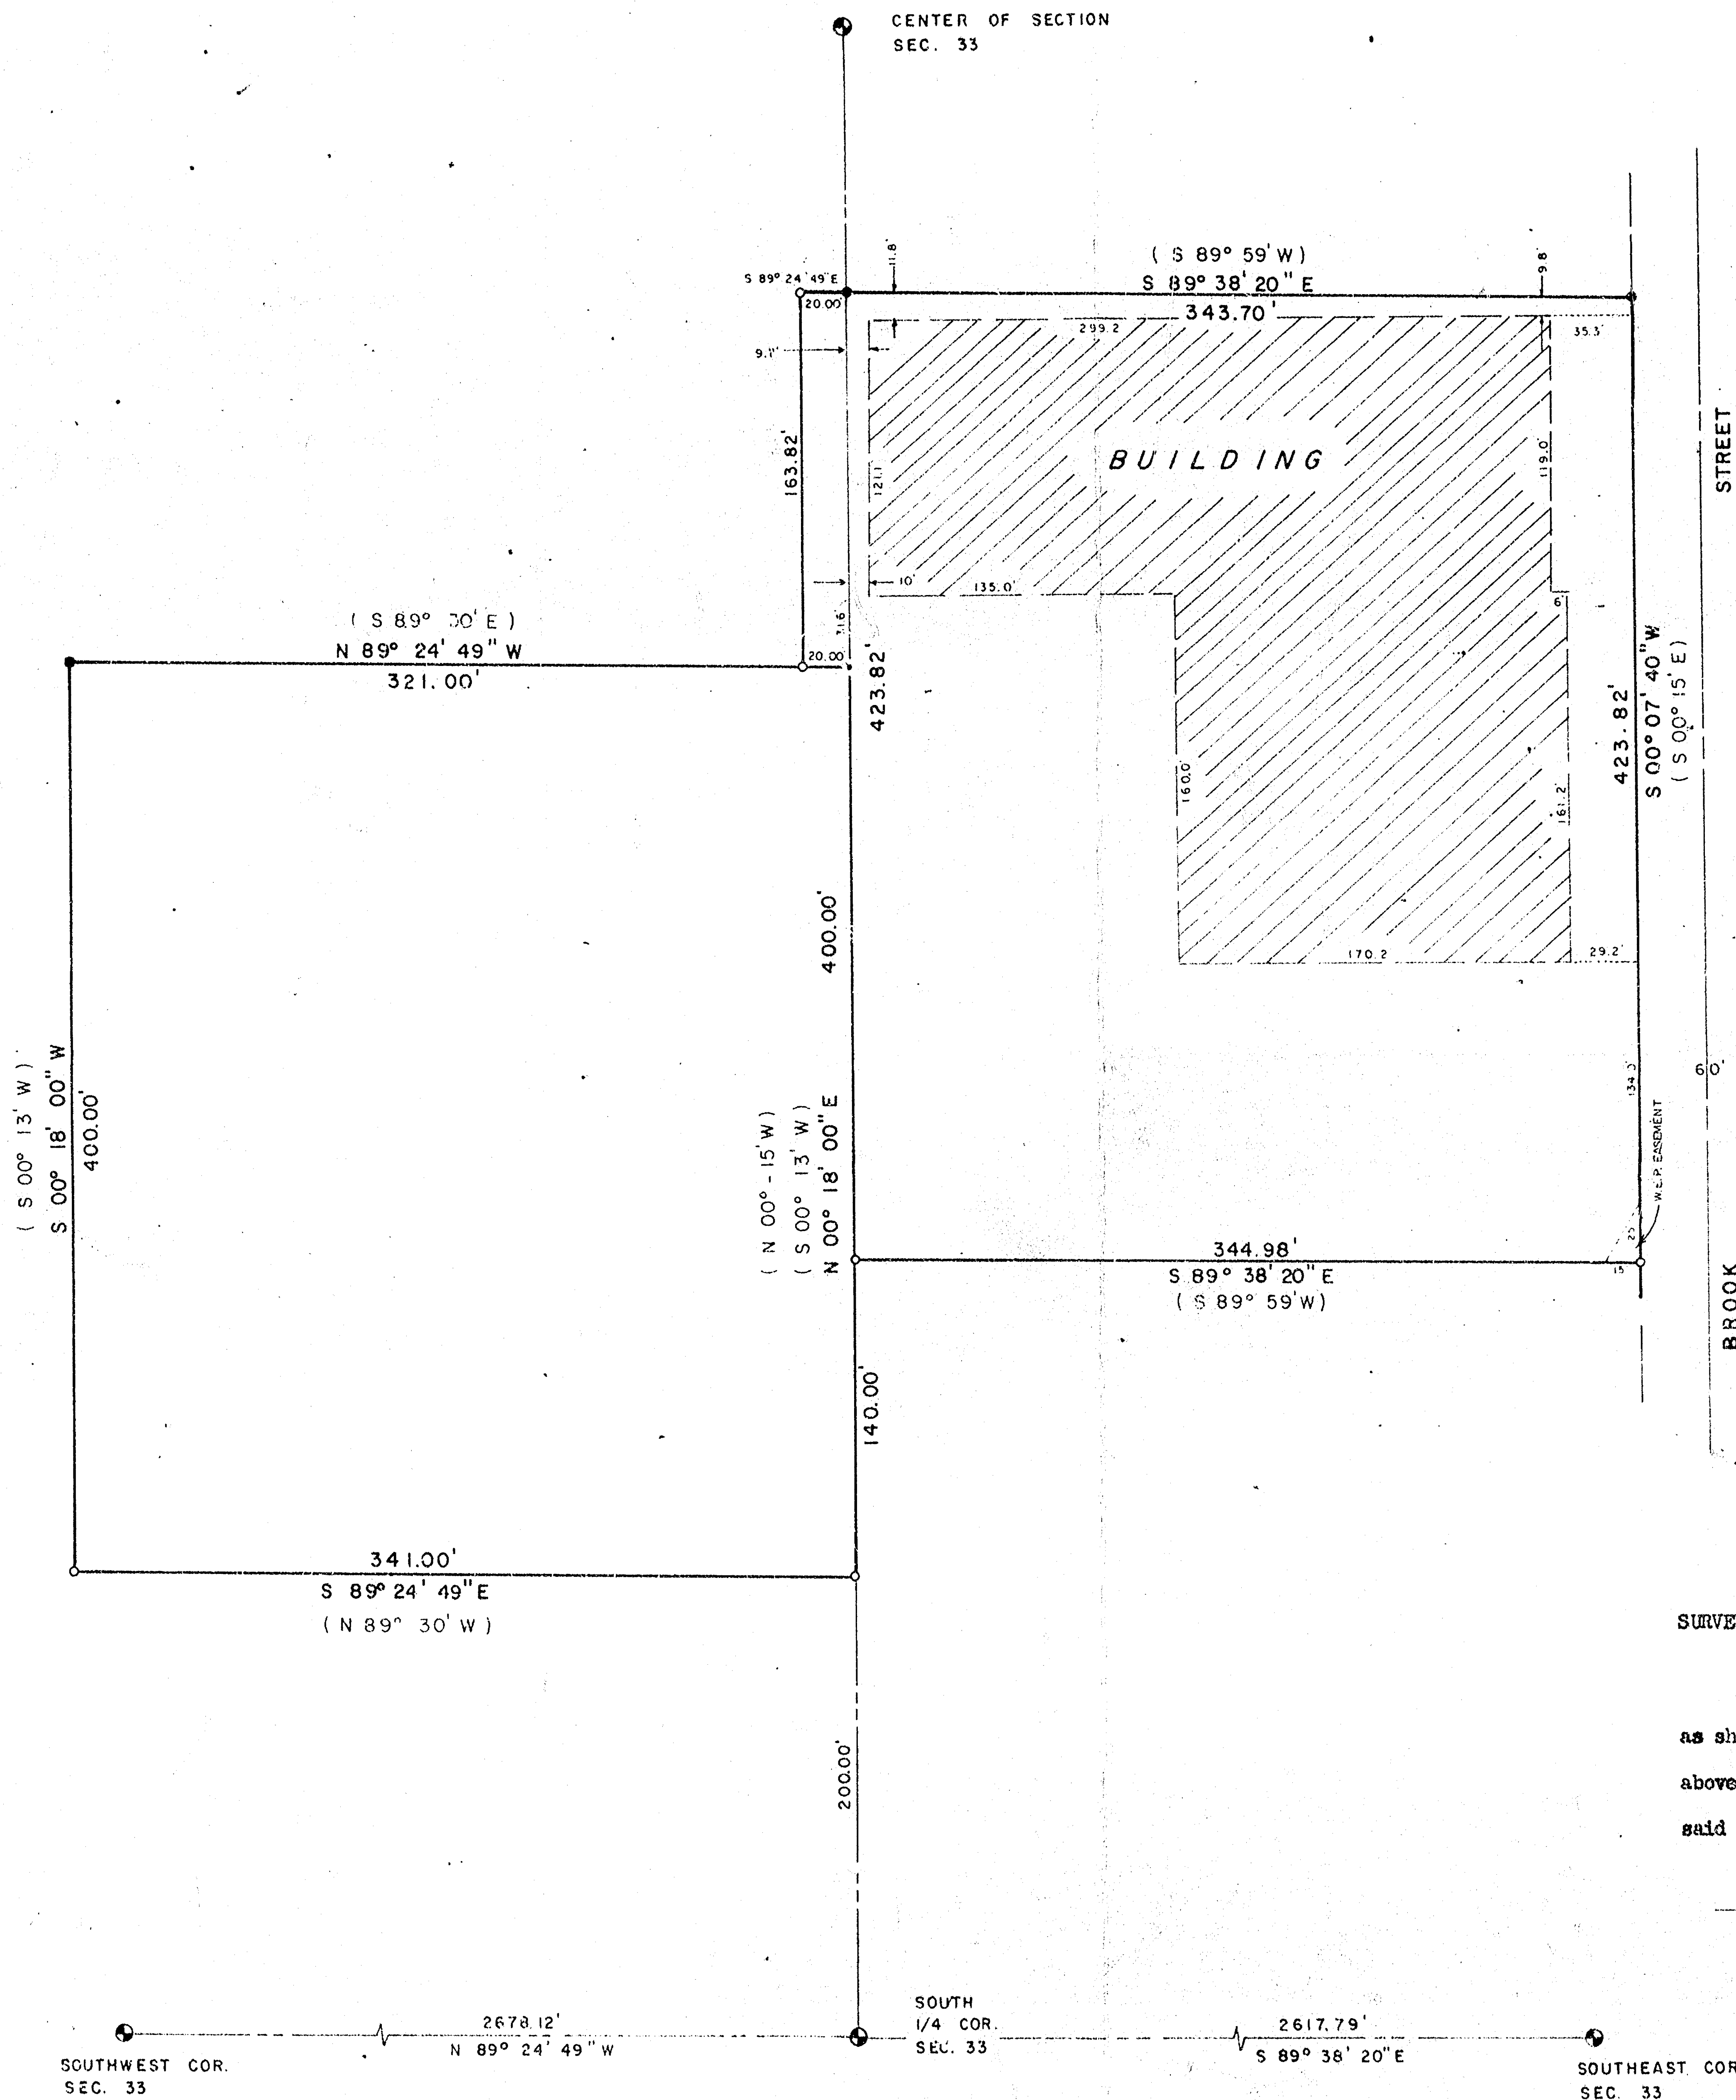

Reference Meridian: North-South $\frac{1}{4}$ Line of
Section 33, T 20 N, R 17 E, assumed to bear
N 00°-18'-00" E.

LEGEND

- - EXISTING 3/4" STEEL REINFORCING ROD
- - EXISTING 1" IRON PIPE
- - 1" x 24" IRON PIPE SET, WEIGHING 1.13 lbs./ft.
- ⊙ - BERTSEN MONUMENT
- () - RECORDED AS

SURVEYORS CERTIFICATE:

I, hereby certify that I have surveyed the property
as shown, according to official records and that the plat
above drawn is an accurate and correct representation of
said survey. October 31, 1983

James H. Wanger
Registered Land Surveyor

33-20-17

McMAHON ASSOCIATES INC.

ENGINEERS ARCHITECTS

MENASHA, WIS.

REVISIONS

MAY 1981 JCM: RT

OCT 31, 1983

FOR: Neenah Printing Co. Inc.

Part of the Southwest $\frac{1}{4}$ and the Southeast $\frac{1}{4}$ of Section 33, T 20 N, R 17 E, assumed to bear N 00°-18'-00" E.

33, Town 20 North, Range 17 East, 10th Ward City of Neenah, Winnebago Co. Wisc.

DESIGNED
DRAWN S. Scott Mader
CHECKED James G. Meyer
SCALE 1" = 60'

DATE
6/9/78

OF SHEETS
FILE NO.
L 01046