


CERTIFICATE OF SURVEY

LOT EIGHTY-NINE (89) SOUTHVIEW ESTATES, CITY OF NEENAH,
WINNEBAGO COUNTY, WISCONSIN

SURVEY FOR: KELLY STEFFEN
312 MARK CT.
NEENAH, WI
725-0939

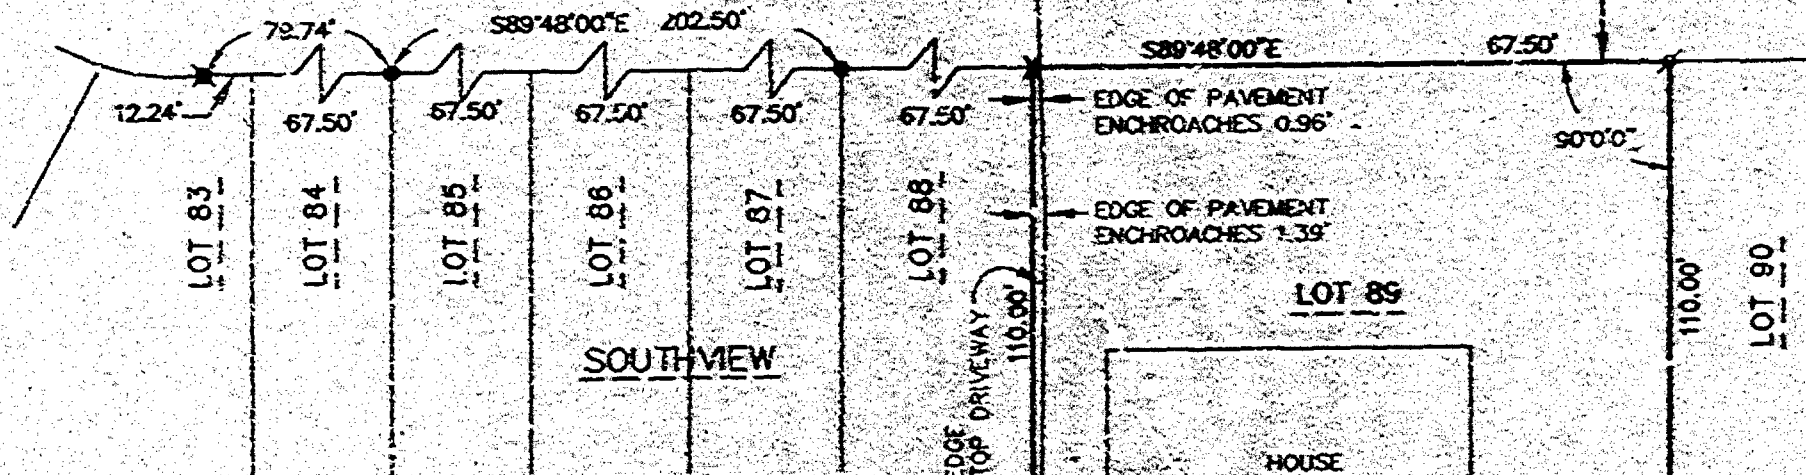

SURVEYOR'S CERTIFICATE

The property as shown and described on this map was surveyed under my direction and control according to the Wisconsin Administrative Code, Chapter A-ET of Minimum Standards for Property Surveys, and is a correct representation of said survey, to the best of my knowledge and belief.

8-8-96
date

David M. Schmalz
Registered Land Surveyor

McMAHON
ENGINEERS
ARCHITECTS
SCIENTISTS
SURVEYORS
ASSOCIATES, INC.

1445 McMahon Drive Neenah, WI 54956

Project No. 2559-96769-13 Date 8/7/96 Scale 1"=20'
Drawn By AKW Field Book Page
Mailing Address:
P.O. Box 1025 Neenah, WI 54957-1025
TEL: 414-751-4200 FAX: 414-751-4284