
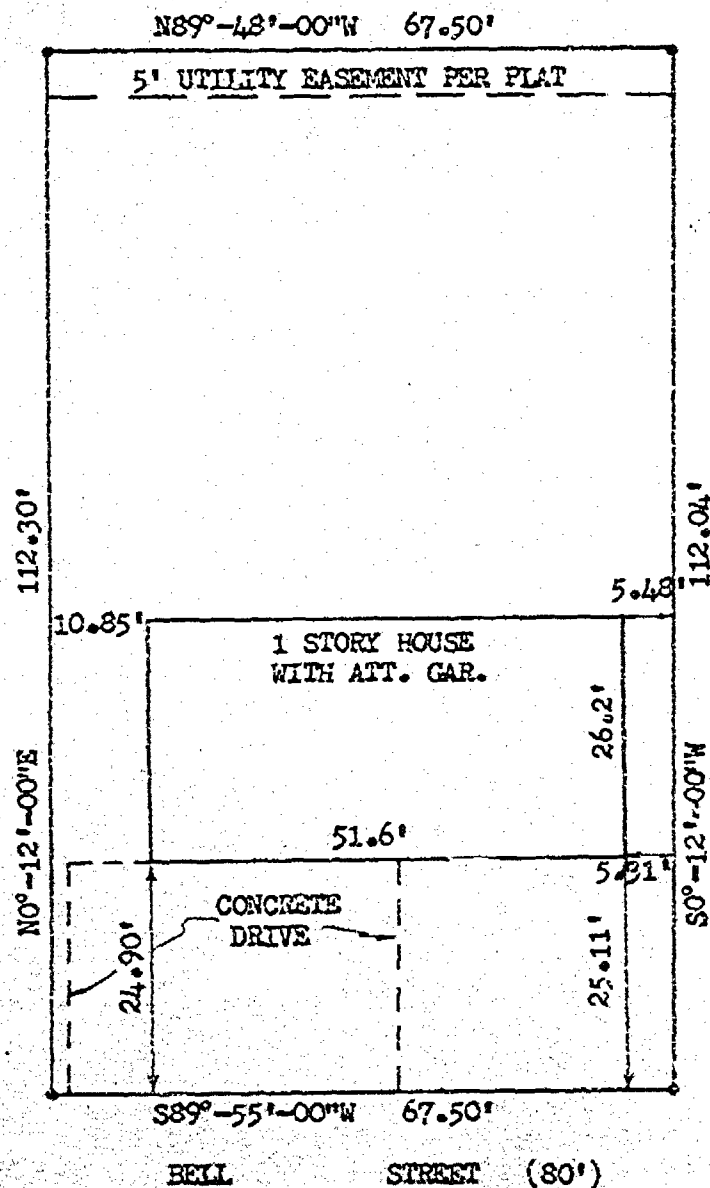


DESCRIPTION: LOT ONE-HUNDRED AND THIRTY-FOUR (134), SOUTHVIEW ESTATES, CITY OF NEENAH, WINNEBAGO COUNTY, WISCONSIN.

LEGEND

• = 3/4"x24" SOLID ROUND IRON REBAR SET

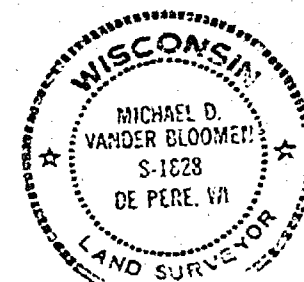

I HEREBY CERTIFY THAT I HAVE SURVEYED THE ABOVE DESCRIBED PROPERTY AND THE ABOVE MAP IS A TRUE REPRESENTATION THEREOF AND SHOWS THE SIZE AND LOCATION OF THE PROPERTY, ITS EXTERIOR BOUNDARIES, THE LOCATION AND DIMENSIONS OF ALL VISIBLE STRUCTURES THEREON, FENCES, APPARENT EASEMENTS AND ROADWAYS AND VISIBLE ENCROACHMENTS, IF ANY.

THIS SURVEY IS MADE FOR THE EXCLUSIVE USE OF THE PRESENT OWNERS OF THE PROPERTY, AND ALSO THOSE WHO PURCHASE, MORTGAGE OR GUARANTEE THE TITLE THEREON WITHIN ONE (1) YEAR FROM THE DATE HEREON, AND AS TO THEN I HEREBY CERTIFY THAT SAID SURVEY AND THE ABOVE MAP WERE MADE IN ACCORDANCE WITH ACCEPTABLE PROFESSIONAL STANDARDS AND THAT THE INFORMATION CONTAINED HEREON IS, TO THE BEST OF MY KNOWLEDGE, INFORMATION AND BELIEF, A TRUE AND ACCURATE REPRESENTATION THEREOF.

Michael D. Vanderbloemen 5-3-88

REVISIONS	VAL OAKESON 315 BELL ST. NEENAH, WISCONSIN. 54956		
	CAROW LAND SURVEYING CO., INC., P.O. BOX 1297 1837 W. WISCONSIN AVE. • APPLETON, WI 54912		
DRAWN BY MIV CM	DV	SCALE 1"=20'	DRAWING NO.
APPD	✓	DATE 5-3-88	A885.7

