


"PLAT OF SURVEY"

LOT NINE (9), BLOCK EIGHT (8), "WHITENACK PLAT",
CITY OF NEENAH, WINNEBAGO COUNTY, WISCONSIN
SAID PARCEL CONTAINS 8,650 SQUARE FEET (0.1986
ACRES OF LAND MORE OR LESS

CURVE TABLE:					
CURVE	RADIUS	CENTRAL ANGLE	ARC LENGTH	CHORD BEARING	CHORD LENGTH
C1	320.00	10°34'54"	59.10	N84°30'43"E	59.02
	(320.00)	(10°33'52")	(59.00)	(N85°05'04"E)	(58.93)


NOTE:
IMPROVEMENTS ARE NOT SHOWN PER
CLIENTS INSTRUCTIONS.

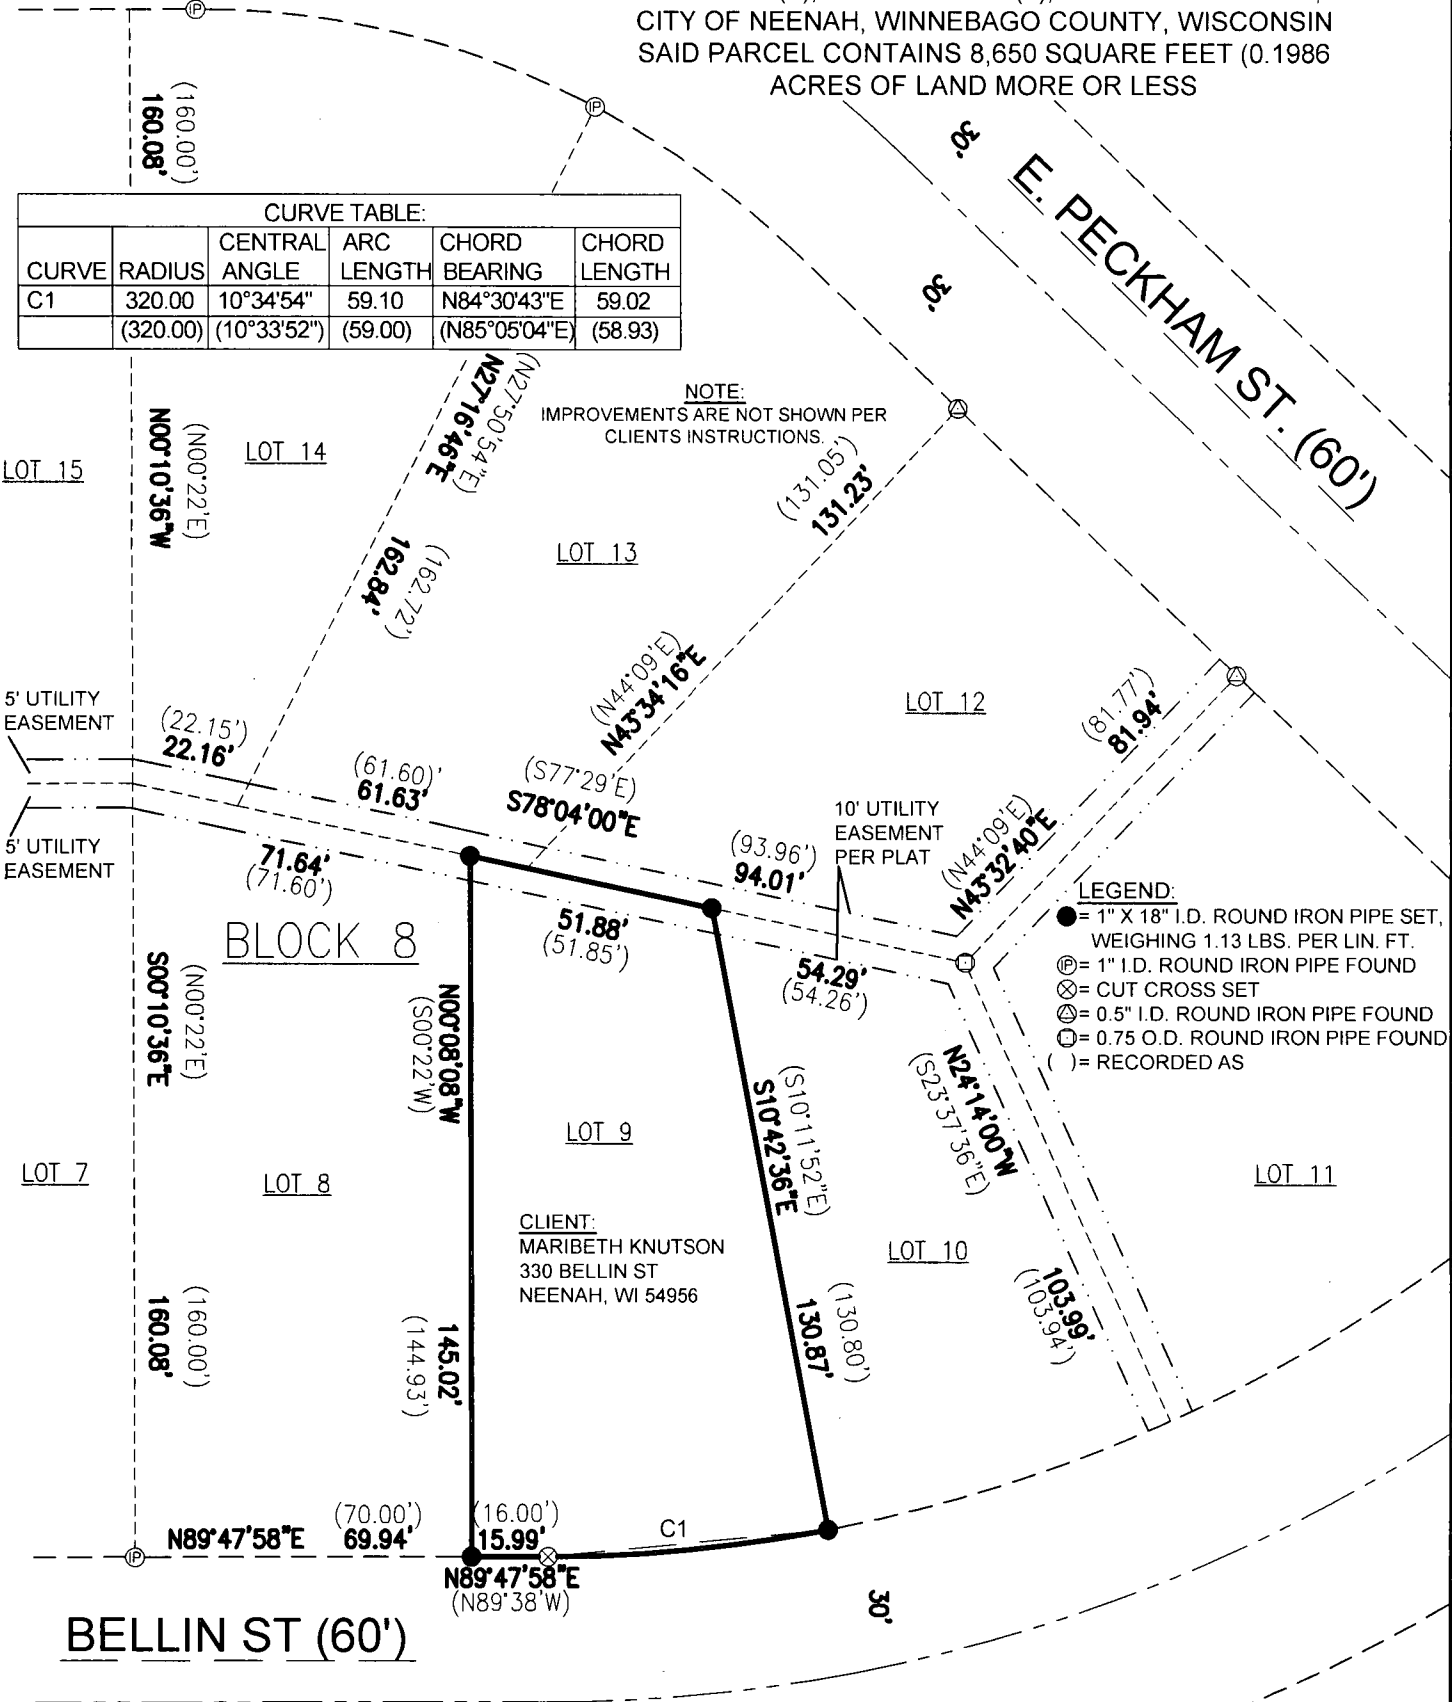

- LEGEND:
- = 1" X 18" I.D. ROUND IRON PIPE SET, WEIGHING 1.13 LBS. PER LIN. FT.
 - ⊕ = 1" I.D. ROUND IRON PIPE FOUND
 - ⊗ = CUT CROSS SET
 - ⊙ = 0.5" I.D. ROUND IRON PIPE FOUND
 - ⊖ = 0.75 O.D. ROUND IRON PIPE FOUND
 - () = RECORDED AS

CLIENT:
MARIBETH KNUTSON
330 BELLIN ST
NEENAH, WI 54956

NORTH IS REFERENCED TO THE WISCONSIN
COUNTY COORDINATE SYSTEM (WINNEBAGO
COUNTY)

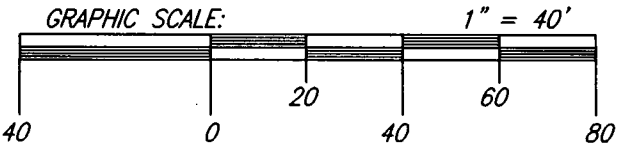


I HEREBY CERTIFY THAT THE ABOVE DESCRIBED PROPERTY WAS SURVEYED AND MAPPED
IN ACCORDANCE WITH AE-7 OF THE WISCONSIN ADMINISTRATIVE CODE AND IS CORRECT
REPRESENTATION OF SAID SURVEY TO THE BEST OF MY KNOWLEDGE AND BELIEF.

Robert F. Reider

ROBERT F. REIDER, PLS-1251 DATED

10-19-2020

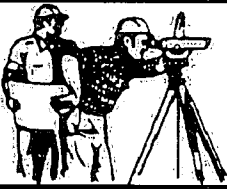

CAROW LAND SURVEYING CO., INC.

615 N. LYNNDAL DRIVE, P.O. BOX 1297
APPLETON, WISCONSIN 54912-1297
PHONE: (920)731-4168 FAX: (920)731-5673

SCALE	1" = 40'
DRAWN BY	cp-nt DGV
PROJECT NO.	A2007.33