

PLAT OF SURVEY


ALL OF LOT 85 OF "PLAT OF THE MEADOWS", IN SECTION 34, TOWNSHIP 20 NORTH, RANGE 17 EAST, CITY OF NEENAH, WINNEBAGO COUNTY, WISCONSIN.

SURVEY FOR:
JON GRULKE
760 KENSINGTON RD.
NEENAH, WI



BEARINGS ARE REFERENCED TO MATCH
"PLAT OF THE MEADOWS"

Scale 1 inch = 20 feet

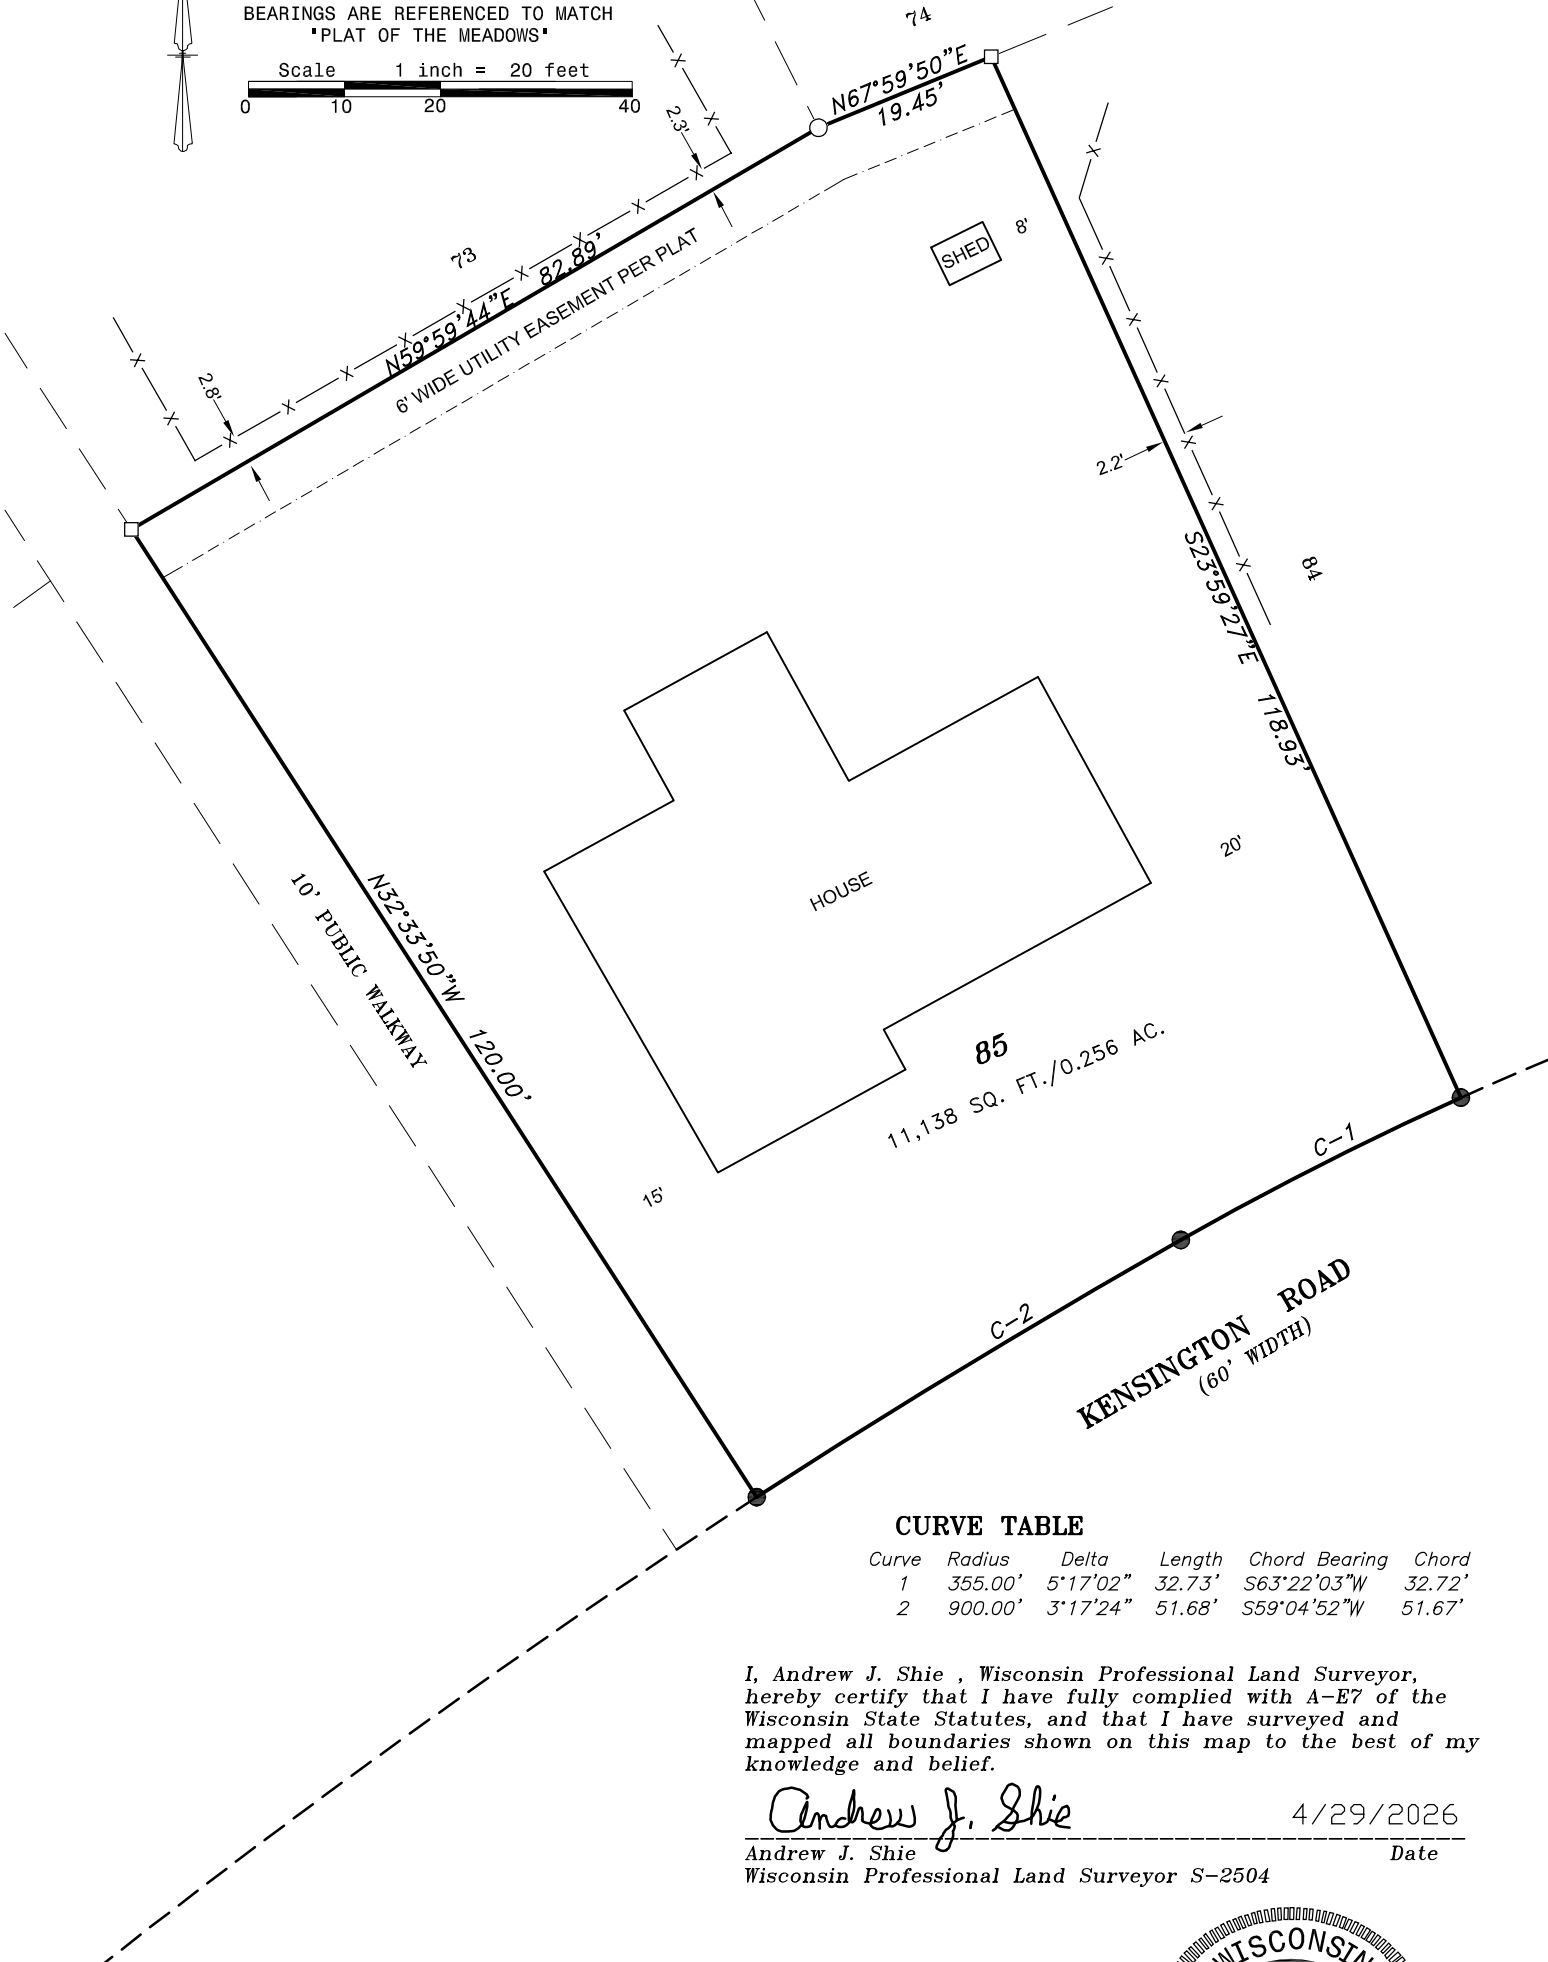

CURVE TABLE

Curve	Radius	Delta	Length	Chord Bearing	Chord
1	355.00'	5°17'02"	32.73'	S63°22'03"W	32.72'
2	900.00'	3°17'24"	51.68'	S59°04'52"W	51.67'

I, Andrew J. Shie, Wisconsin Professional Land Surveyor, hereby certify that I have fully complied with A-E7 of the Wisconsin State Statutes, and that I have surveyed and mapped all boundaries shown on this map to the best of my knowledge and belief.

Andrew J. Shie

4/29/2026

Andrew J. Shie
Wisconsin Professional Land Surveyor S-2504

Date

FOX VALLEY LAND SURVEYING

4321 W. College Ave., Suite 200
Appleton, WI 54914
920-474-5025
PROJECT NO. 201734-6

LEGEND

- 5/8" SOLID ROUND REBAR SET - 18" LONG, WEIGHING 1.02 LBS./LIN. FT.
- 1" O.D. IRON PIPE FOUND
- 3/4" REBAR FOUND
- ×× FENCE LINE
- () RECORDED AS

