


LOTS 1 AND 2, WILDERNESS PARK ESTATES, BEING PART OF THE NORTHEAST 1/4
OF THE NORTHEAST 1/4, SECTION 34, TOWNSHIP 20 NORTH, RANGE 17 EAST,
CITY OF NEENAH, WINNEBAGO COUNTY, WISCONSIN.

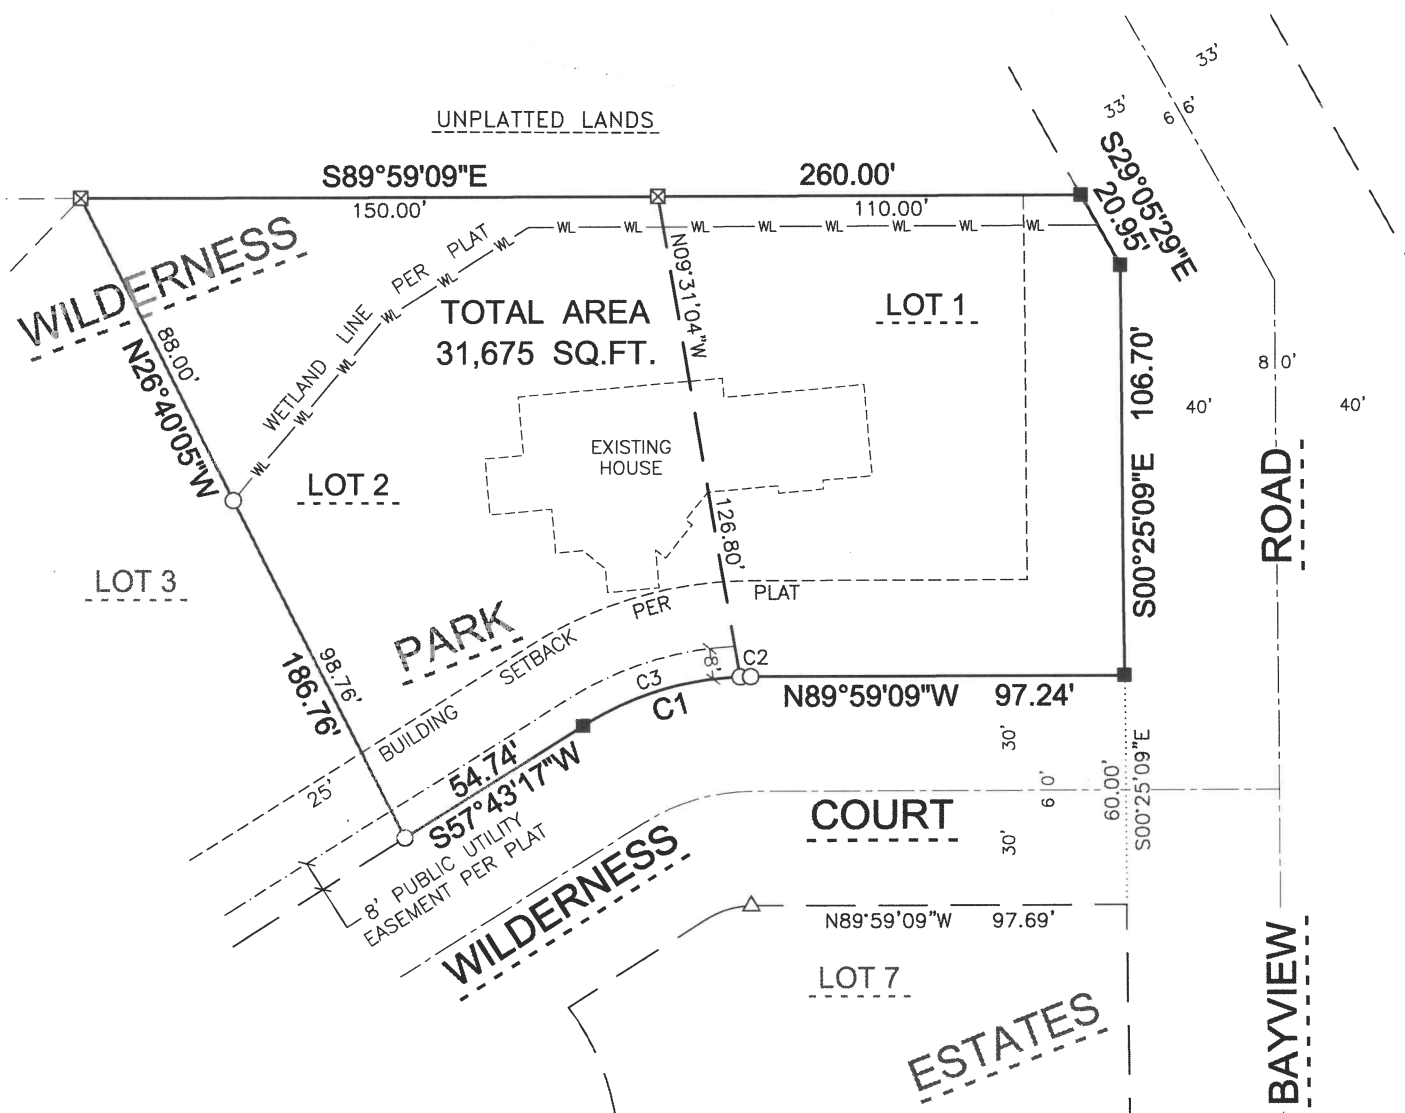

- 1" O.D. IRON PIPE SET,
18" LONG, WEIGHING 1.130
LBS. PER LIN. FOOT
- ☒ MONUMENT NOT SET DUE
TO HIGH WATER
- 3/4" REBAR FOUND
- △ 1-1/4" REBAR FOUND

1" = 50'

0 50 100

SCALE IN FEET

DEED OF REFERENCE:
DOCUMENT NO. 1880834

CURVE	RADIUS	DELTA	LENGTH	CHORD	BEARING	CHORD
1	81.65'	032°17'34"	46.02'	S 73°52'04"	W	45.41'
2	81.65'	001°56'12"	2.76'	S 89°02'45"	W	2.76'
3	81.65'	030°21'22"	43.26'	S 72°53'58"	W	42.75'

I, GARY A. ZHRINGER, HEREBY CERTIFY THAT I HAVE SURVEYED THIS PROPERTY AND THIS MAP IS A TRUE REPRESENTATION THEREOF AND IS, TO THE BEST OF MY KNOWLEDGE AND BELIEF, A TRUE AND ACCURATE REPRESENTATION THEREOF.

Gary A. Zahnger
GARY A. ZAHNGER,
PROFESSIONAL WI LAND SURVEYOR S-2098



Martenson & Eisele, Inc.

m.e.

1377 Midway Road
Menasha, WI 54952
www.martenson-eisele.com
info@martenson-eisele.com
920.731.0381 1.800.236.0381

Planning
Environmental
Surveying
Engineering
Architecture

SURVEY FOR:
TONY HILT
712 WILDERNESS COURT
NEENAH, WI 54956

PROJECT NO. 1-1661-001
FILE 1-1661-001POS SHEET 1 OF 1
THIS INSTRUMENT WAS DRAFTED BY: A.Sedlar