


PLAT OF SURVEY

LOT 164, EDGEWOOD PLAT, IN THE NINTH WARD,
CITY OF NEENAH, WINNEBAGO COUNTY, WISCONSIN.

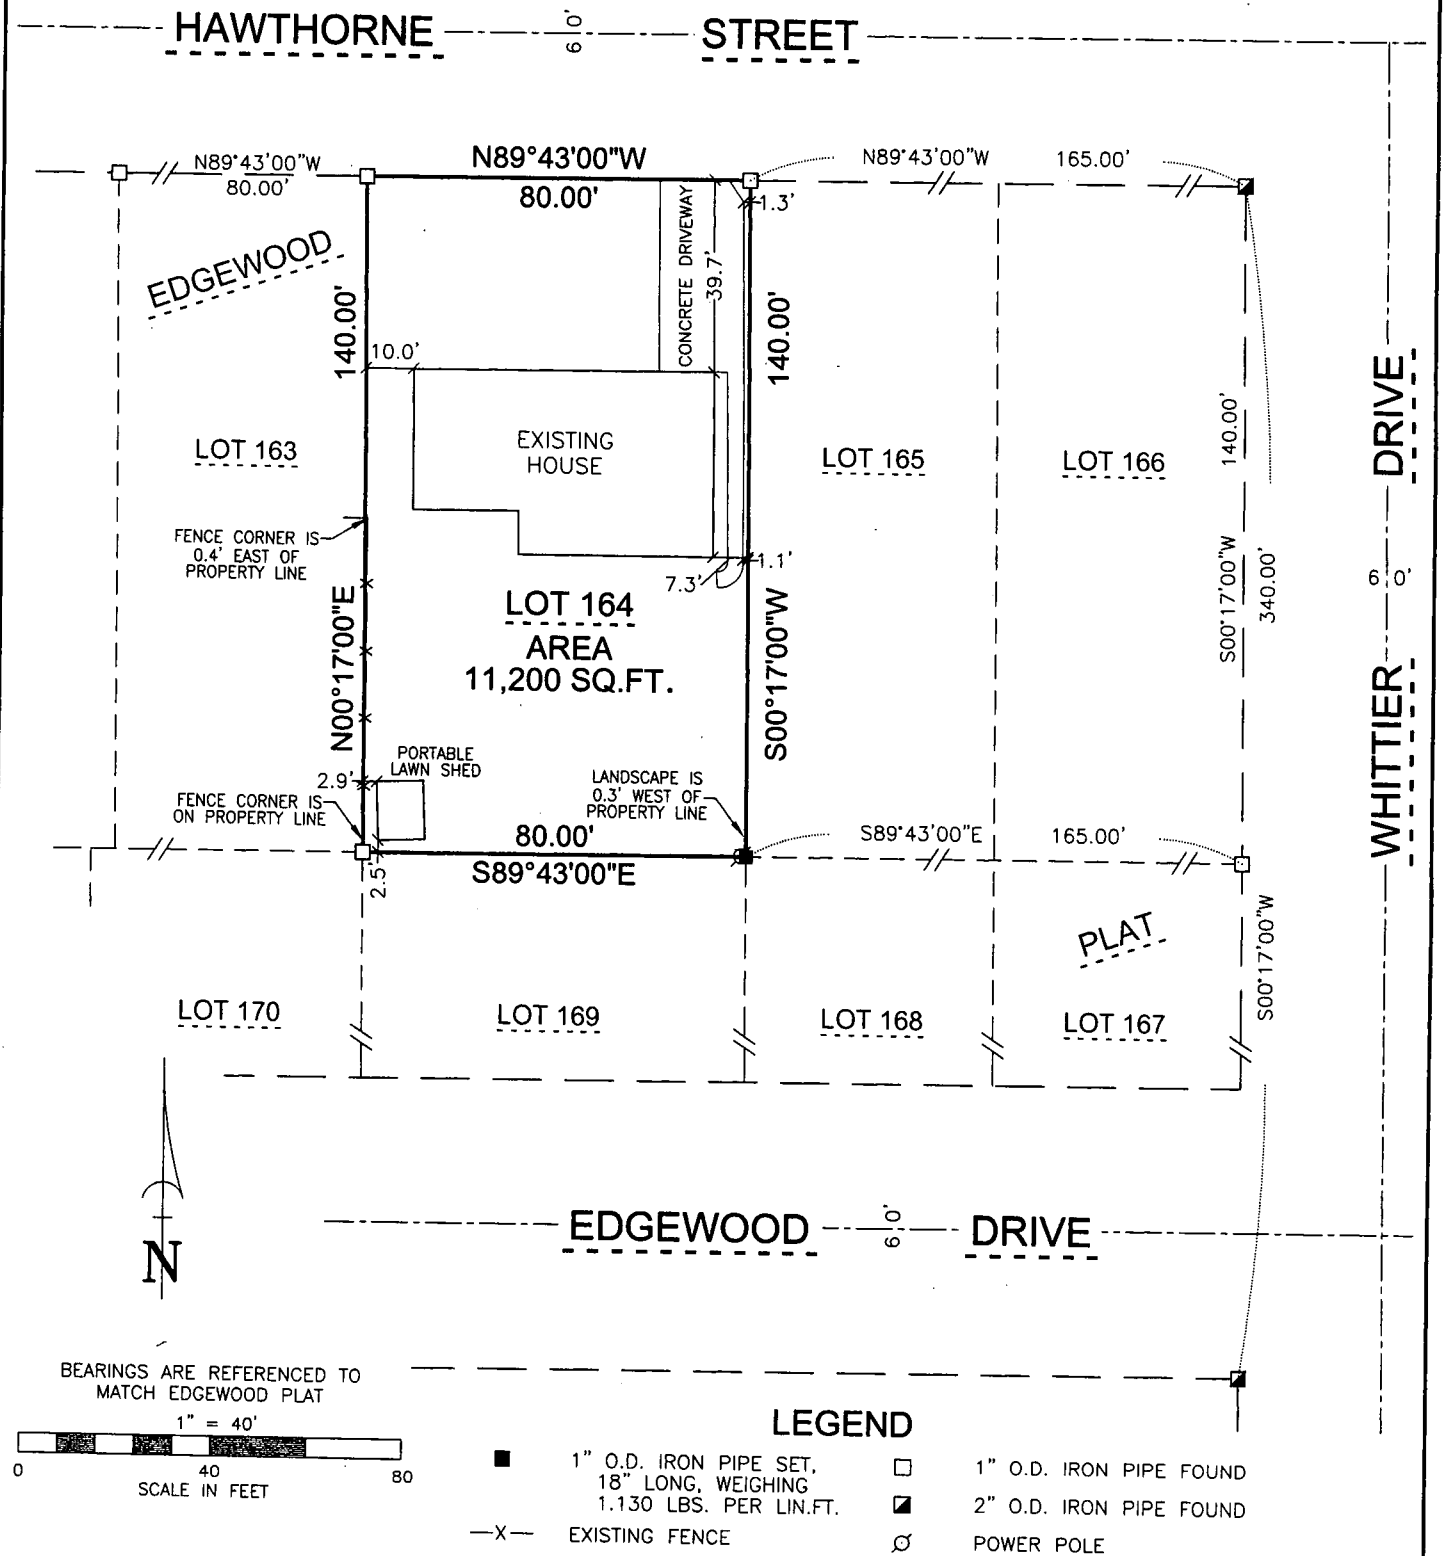

SURVEYOR'S CERTIFICATE

I, GARY A. ZAHNINGER, HEREBY CERTIFY THAT I HAVE SURVEYED THIS PROPERTY AND THIS MAP IS A TRUE REPRESENTATION THEREOF AND IS, TO THE BEST OF MY KNOWLEDGE AND BELIEF, A TRUE AND ACCURATE REPRESENTATION THEREOF.

DATED THIS THE 17TH DAY OF MAY, 2017

Gary A. Zahninger
GARY A. ZAHNINGER, PROFESSIONAL LAND SURVEYOR S-2098



Martenson & Eisele, Inc.



1377 Midway Road
Menasha, WI 54952
www.martenson-eisele.com
info@martenson-eisele.com
920.731.0381 1.800.236.0381

Planning
Environmental
Surveying
Engineering
Architecture

SURVEY FOR:
KACEE DES JARLAIS
429 HAWTHORNE STREET
NEENAH, WI 54956

PROJECT NO. 1-0950-001
FILE 1-0950-001pos SHEET 1 OF 1
THIS INSTRUMENT WAS DRAFTED BY: A.Sedlar