



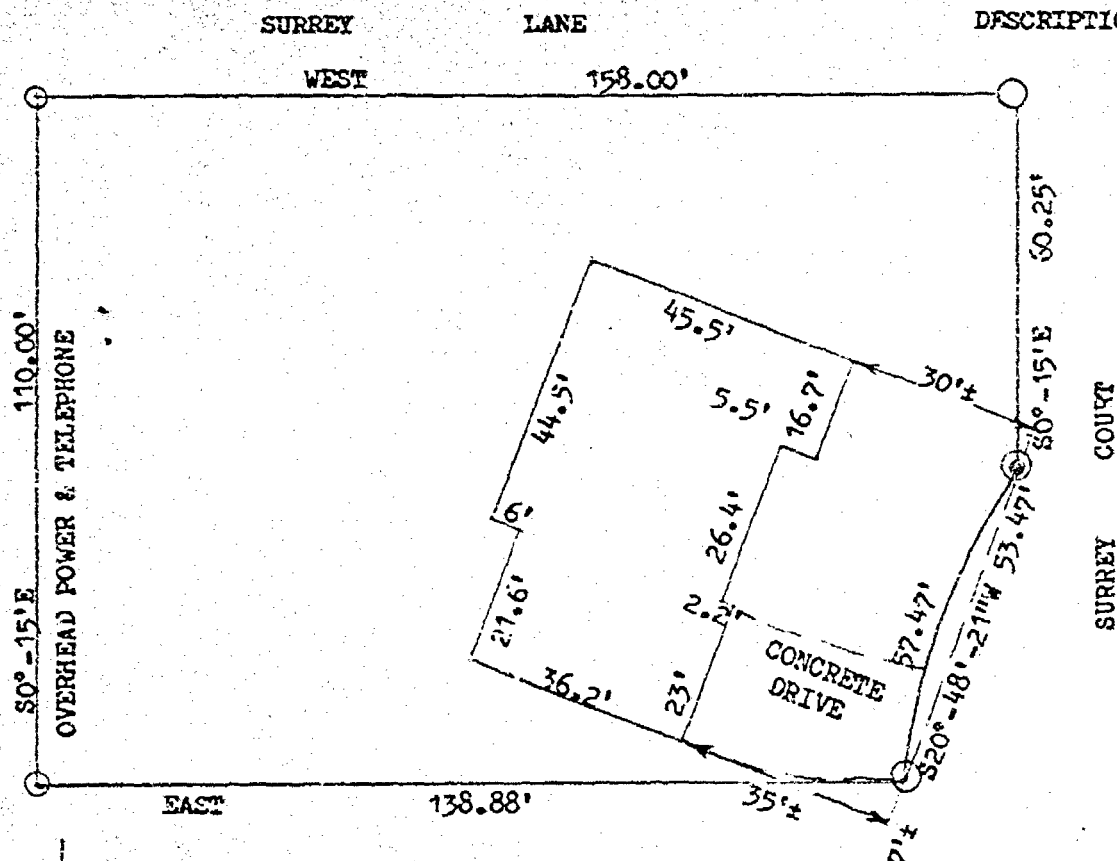

DESCRIPTION: LOT 1, SURREY COURT ADDITION, CITY OF NEENAH, WINNEBAGO COUNTY, WISCONSIN.

1 STORY HOUSE WITH ATTACHED GARAGE
NO BUILDING ENCROACHMENTS PRESENT
HODGES: 1023 SURREY CT.

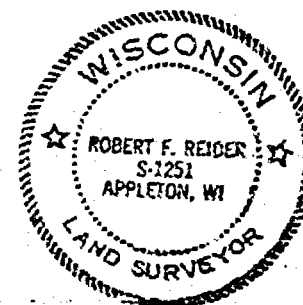

- = 2" ROUND IRON PIPE FOUND
- = 3/4"x24" SOLID ROUND IRON REBAR SET INSIDE 2" IRON PIPE FOUND
- = 1" ROUND IRON PIPE FOUND

I, ROBERT F. REIDER, CERTIFY THAT THIS PLAT OF SURVEY IS A CORRECT REPRESENTATION OF THE ABOVE DESCRIBED PROPERTY.

Robert F. Reider

9-30-83

REVISIONS	OSHKOSH SAVINGS & LOAN		
	1220 W. NORTHLAND AVE. APPLETON, WIS. 54914		
	CAROW LAND SURVEYING CO., INC. P.O. BOX 1297		
	1837 W. WISCONSIN AVE. - APPLETON, WI 54912		
DRAWN BY	MV	SCALE	DRAWING NO.
MV-ec		1"=30'	A839-157
APPD	✓	DATE	
		9-30-83	

