


PLAT OF SURVEY

KNOWN AS 548 EAST PECKHAM ROAD, BEING LOT 31 IN PHEASANT RUN PLAT,
1st WARD, CITY OF NEENAH, WINNEBAGO COUNTY, WISCONSIN.

JULY 13, 1993

SURVEY FOR BARRY S. BLOCH

SURVEY NO. 1245-S

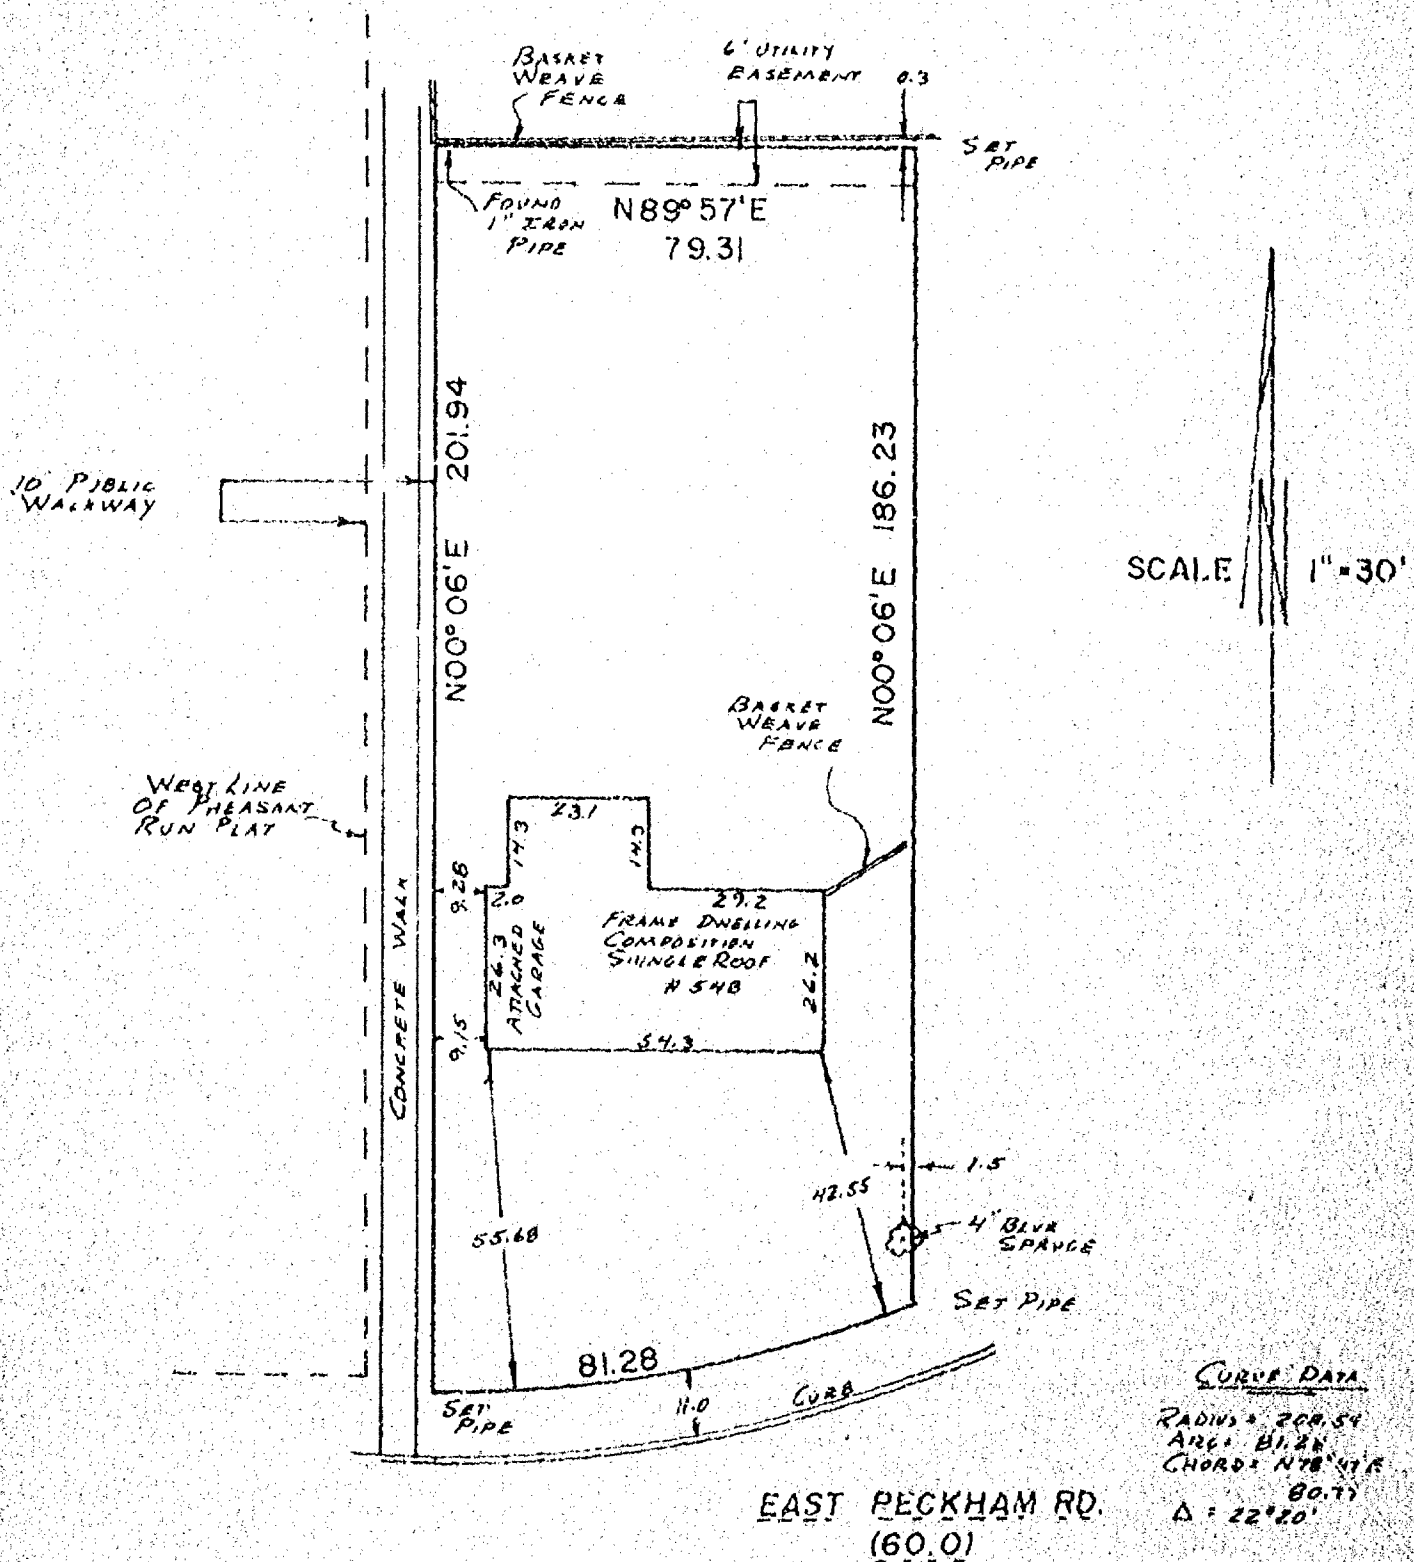

I Certify that I have surveyed the above described property (Property), and the above map is a true representation thereof and shows the size and location of the Property, its exterior boundaries, the location and dimensions of all visible structures thereon, boundary, fences, apparent easements and roadways and visible encroachments, if any. This survey is made for the exclusive use of the present owners of the Property, and also those who purchase, mortgage, or guarantee the title thereto, within one (1) year from date hereof.



national survey & engineering

417 NORTH SAWYER STREET / P.O. BOX 2963
 OSHKOSH, WISCONSIN 54903
 (414) 426-2800

