


PLAT OF SURVEY

Lot 46, PHEASANT RUN PLAT, City of Neenah, Winnebago County, Wisconsin


PECKHAM ROAD

Survey for:
Rick Woller
573 E. Peckham Road
Neenah, WI 54950

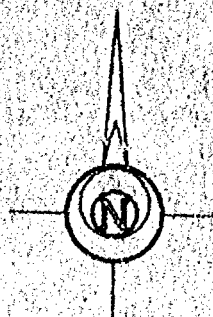

Scale 1 inch = 30 feet

Curve Data
C-1
R=50.00'
Δ=60°00'00"
L=62.38'
Ch=N 20°52'00" E
60.00'

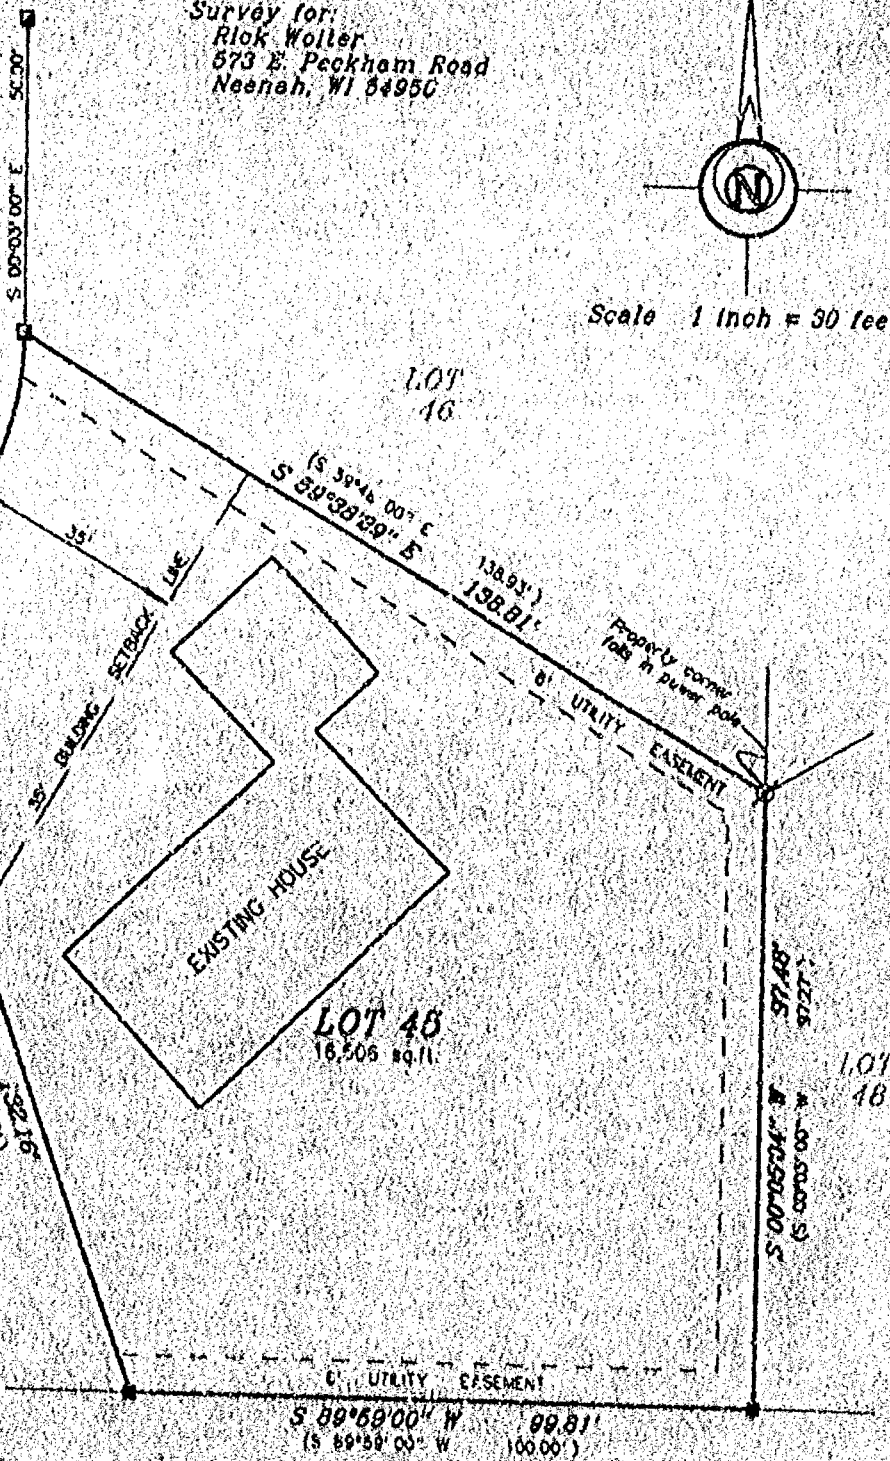

LEGEND

- 3/4" REBAR SET
- 1" IRON PIPE SET
- △ 1-1/4" REBAR SET
- X CHISELED "X" SET
- 3/4" REBAR FOUND
- 1" IRON PIPE FOUND
- ▲ 1-1/4" REBAR FOUND
- ⊠ 2" IRON PIPE FOUND
- ⊙ CHISELED "X" FOUND
- ⊗ GOVERNMENT CORNER

SURVEYOR'S CERTIFICATE

I, hereby certify that I have surveyed this property and this map is a true representation thereof and shows the size and location of the property its exterior boundaries, the location of all apparent easements and roadways and visible encroachments. This survey is made for the exclusive use of the present owner of the property, and also those who purchase, mortgage or guarantee to them I hereby certify that said survey and map were made in accordance with acceptable Professional Standards and that the information contained thereon is, to the best of my knowledge, information and belief a true and accurate representation thereof.

() FENCE
RECORDED AS

Oct 10, 1997
Date

Gary A. Zahring
Wisconsin Registered Land Surveyor



Martenson & Eisele, Inc.
CONSULTING ENGINEERING & LAND SURVEYING
1915 AMERICAN COURT
NEENAH, WI 54956
PHONE (414)-731-0381

PROJECT NO. 154-566
FIELD BOOK file PAGE 61d
DISK FILE pos 154566 570
This instrument was drafted by: M.A.S.