


17 20 17 2

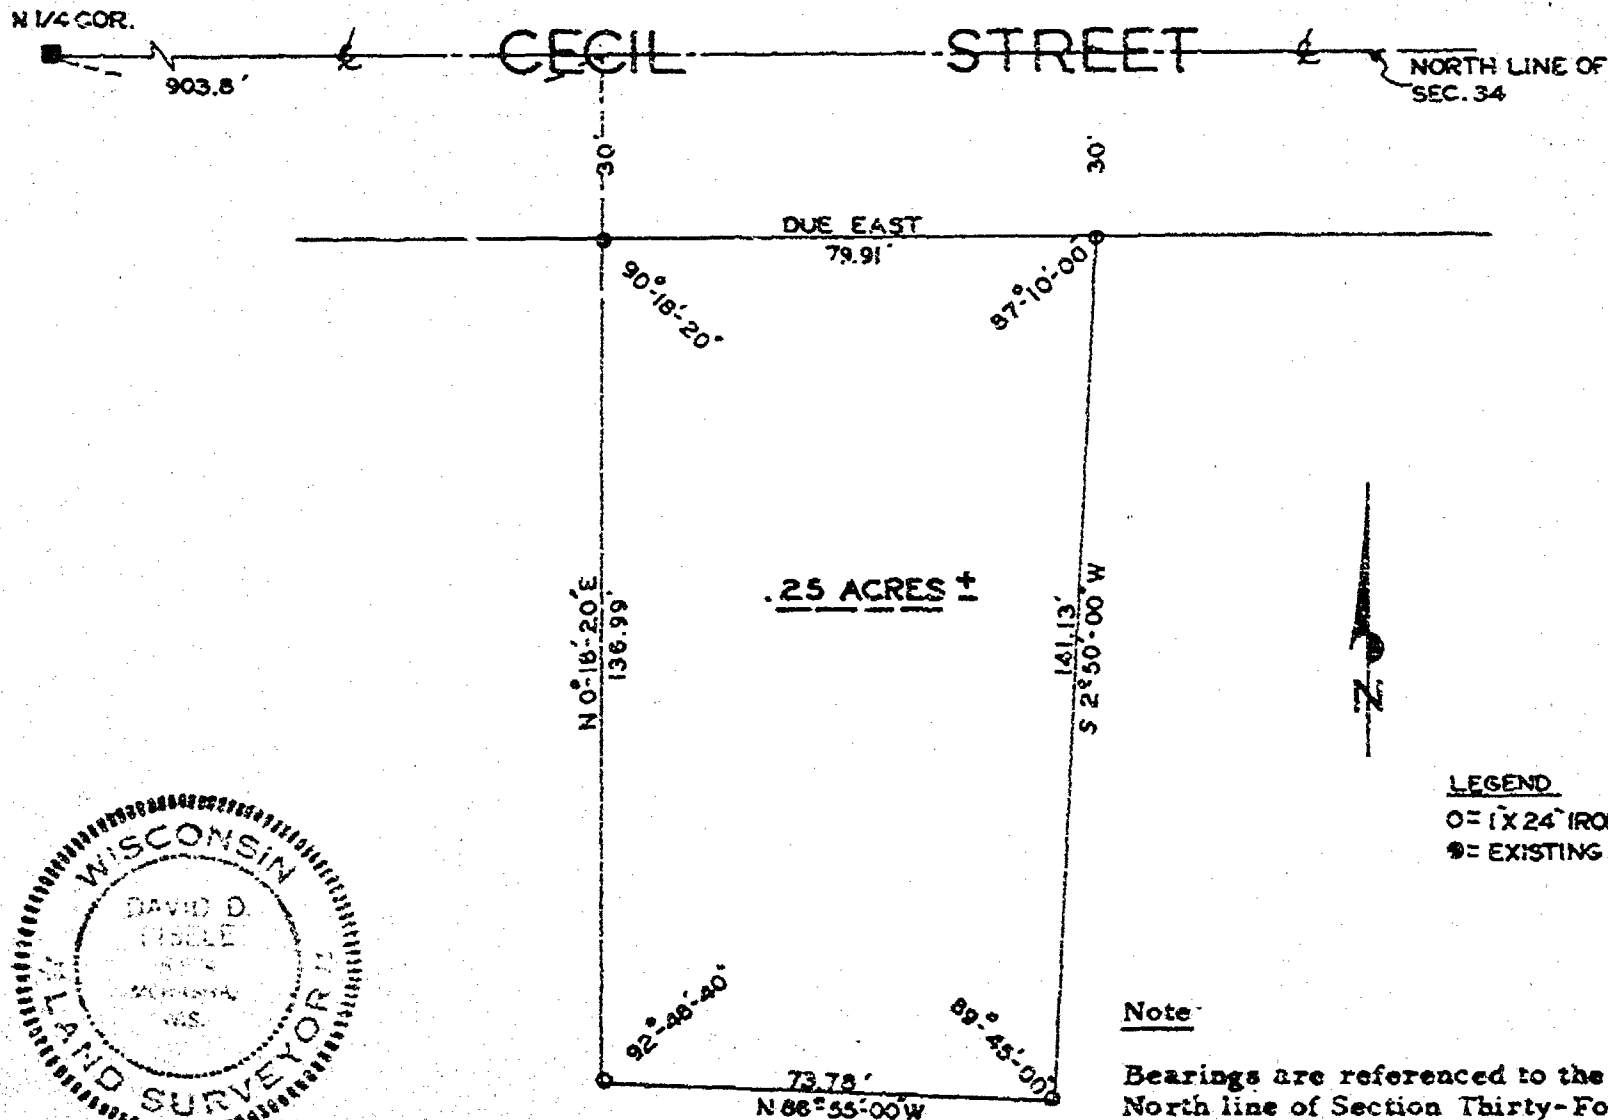

CERTIFICATE of SURVEY

I, David D. Eisels, hereby certify that I surveyed the property shown hereon according to the official records and that this is a true and correct representation thereof.

David D. Eisels
David D. Eisels, 10-17-74

Date: Oct 2, 1974

LEGEND

O = 1 x 24" IRONS SET
● = EXISTING IRONS

Note

Bearings are referenced to the North line of Section Thirty-Four (34) which is assumed to bear due East.

SURVEYED FOR ENID PANSY
PART OF NW 1/4 OF NE 1/4 OF SEC 17, T20N
R17E, CITY OF NEENAH, WINN CO., WISC.

10/2/74
DRAWN K.H.
CHECKED D.O.E. B.
SCALE 1" = 30'

DATE

FILE