


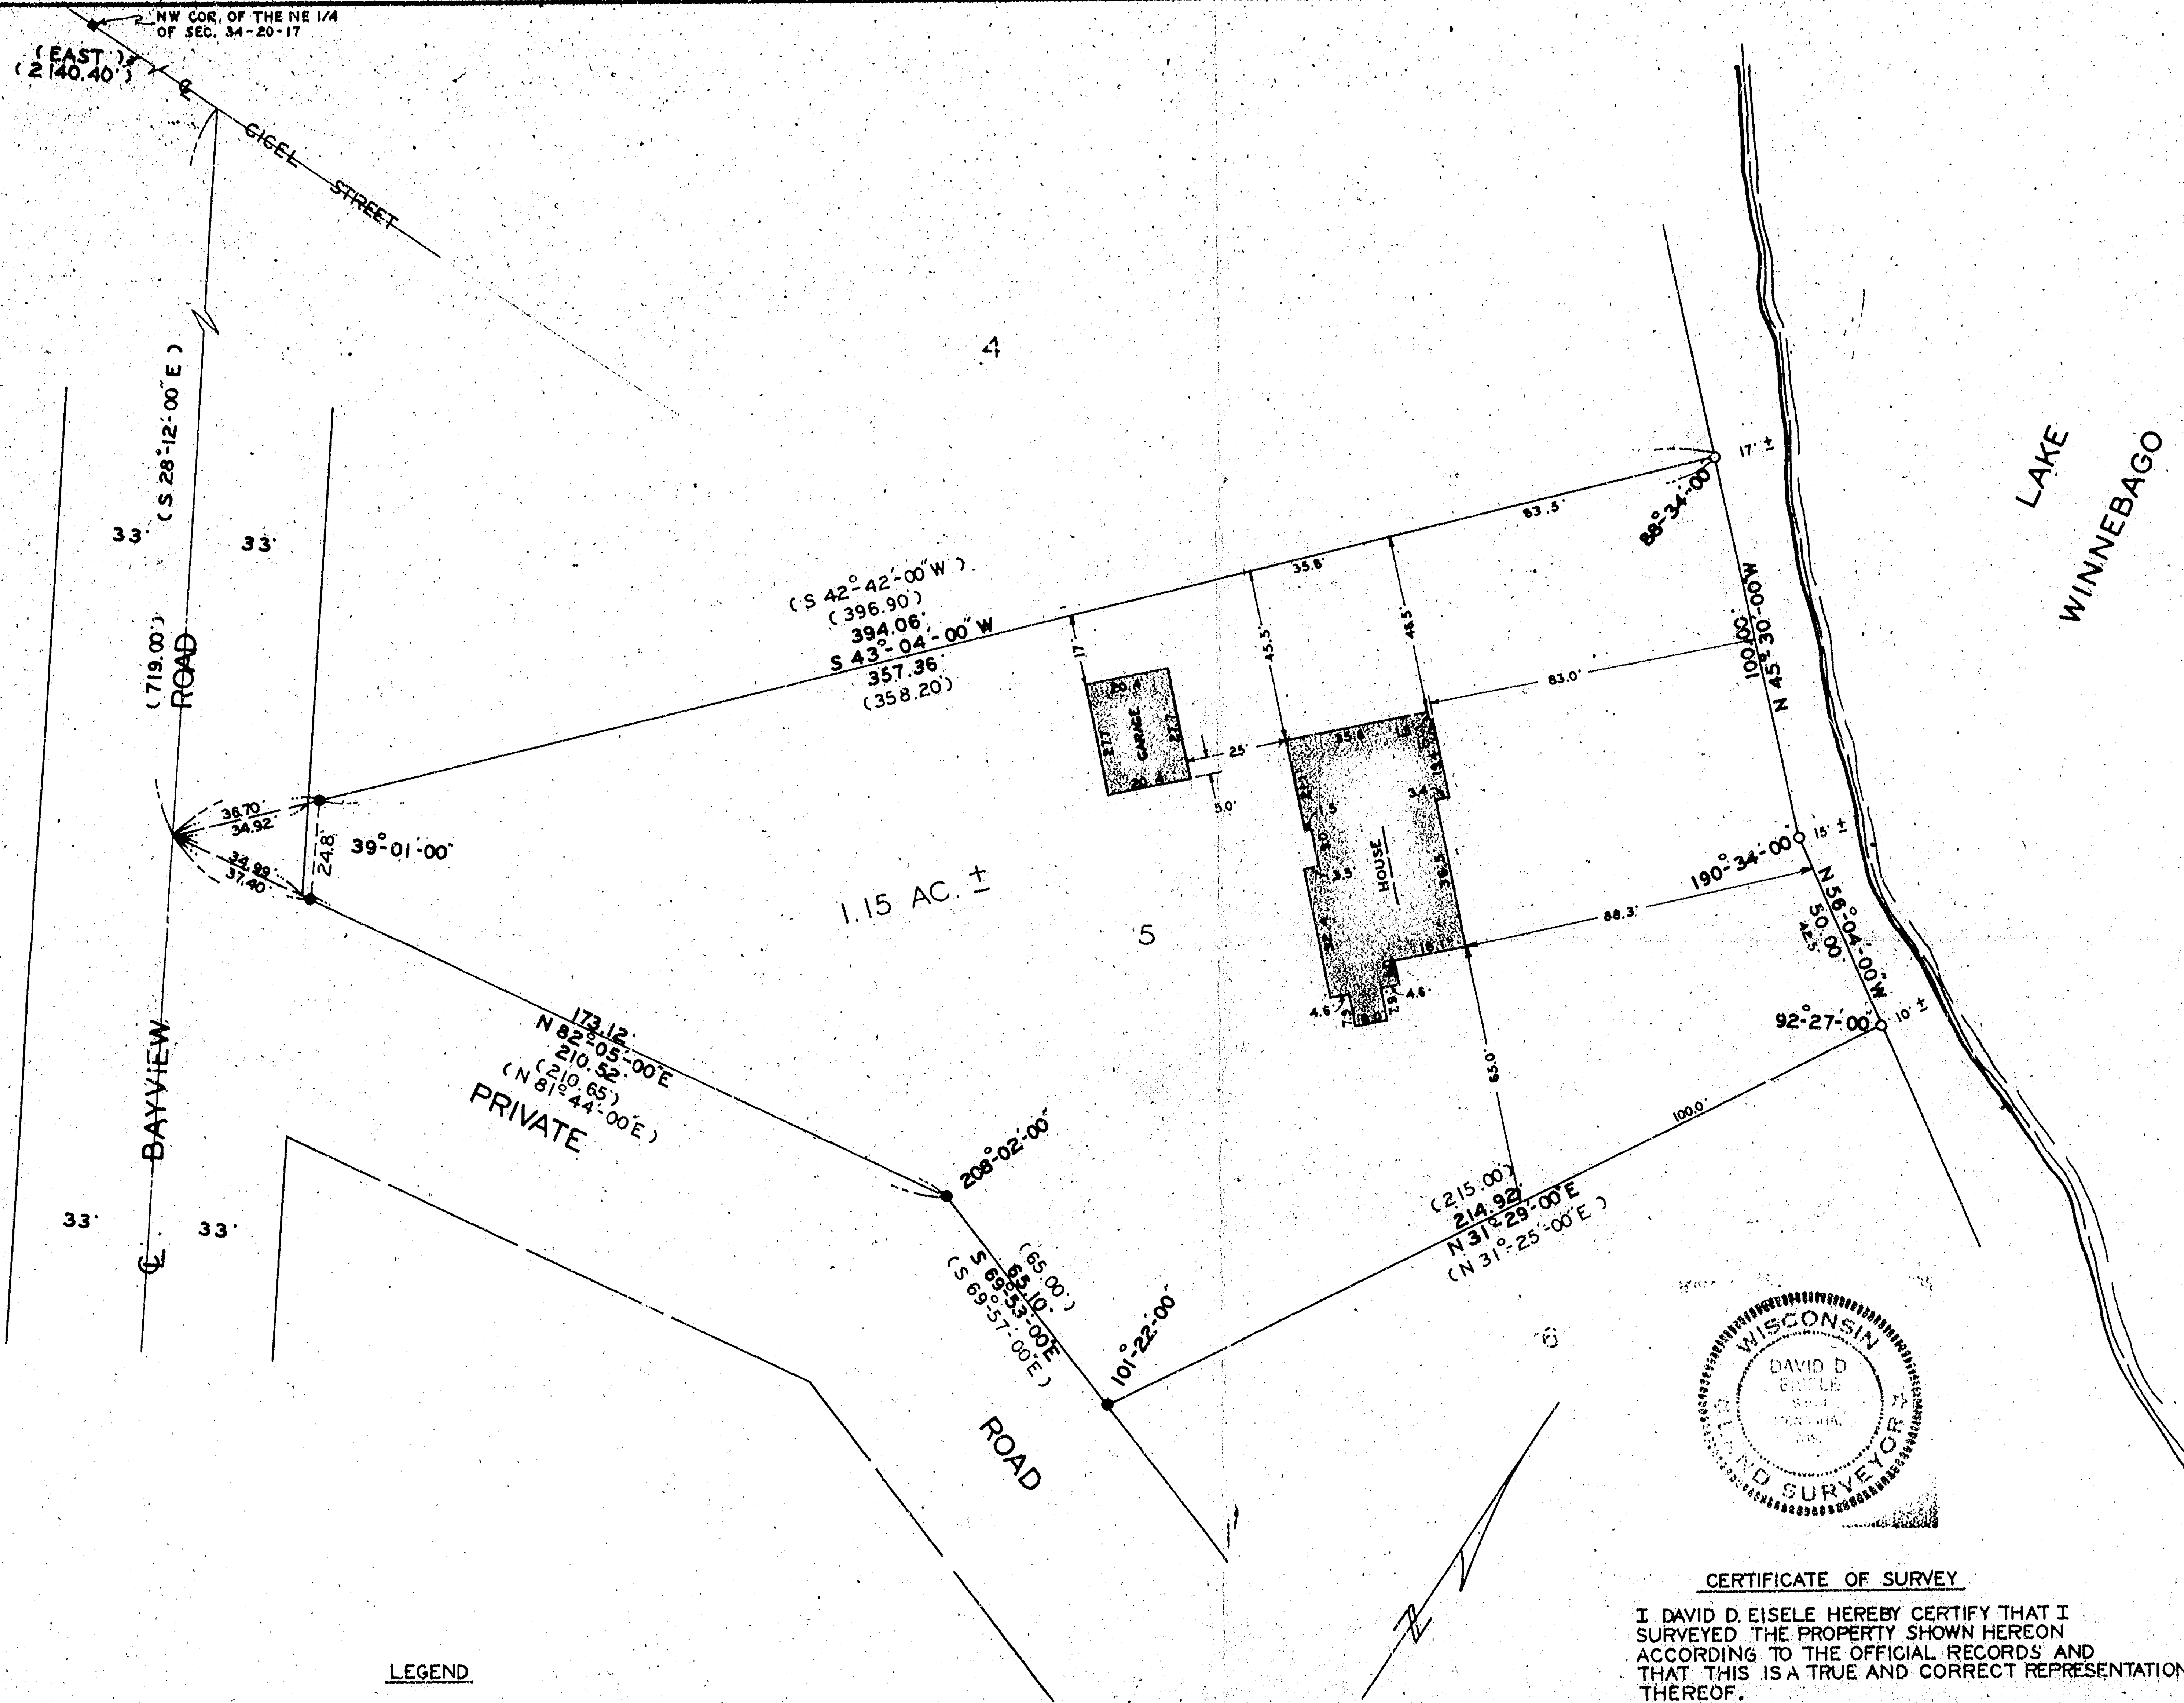

LEGEND

- - 1" X 30" IRON PIPES SET
- - EXISTING IRONS
- () - RECORDED AS

CERTIFICATE OF SURVEY

I, DAVID D. EISELE, HEREBY CERTIFY THAT I SURVEYED THE PROPERTY SHOWN HEREON ACCORDING TO THE OFFICIAL RECORDS AND THAT THIS IS A TRUE AND CORRECT REPRESENTATION THEREOF.

DATE June 9, 1915
DAVID D. EISELE
REG. WIS. LAND SURVEYOR

34-20-17(1)

MAHON ASSOCIATES INC. ENGINEERS ARCHITECTS MENASHA, WIS.	
REVISIONS	
SURVEY FOR MR. W. ALLMENDINGER PART OF GOVERNMENT LOT 1 SECTION 35-20-17 AND THE NORTHEAST 1/4 OF THE NORTHEAST 1/4 OF SECTIONS 34-20-17 CITY OF NEEAH WINN. CO. WIS.	
DESIGNED	K.H. D.D.E.
DRAWN	D.D.E.
CHECKED	D.D.E.
SCALE	1" = 30'
DATE	6/9/75
OF SHEETS	4
FILE NO.	