

17 20 17 3

CECIL STREET

CERTIFICATE of SURVEY



I, David D. Eisele, hereby certify that I surveyed the property shown hereon according to the official records and that this is a true and correct representation thereof.

David D. Eisele
David D. Eisele, #S-974
Reg. Wis. Land Surveyor

Date: *Oct 2, 1974*

Note

Bearings are referenced to those of the subdivision known as Park Plot.

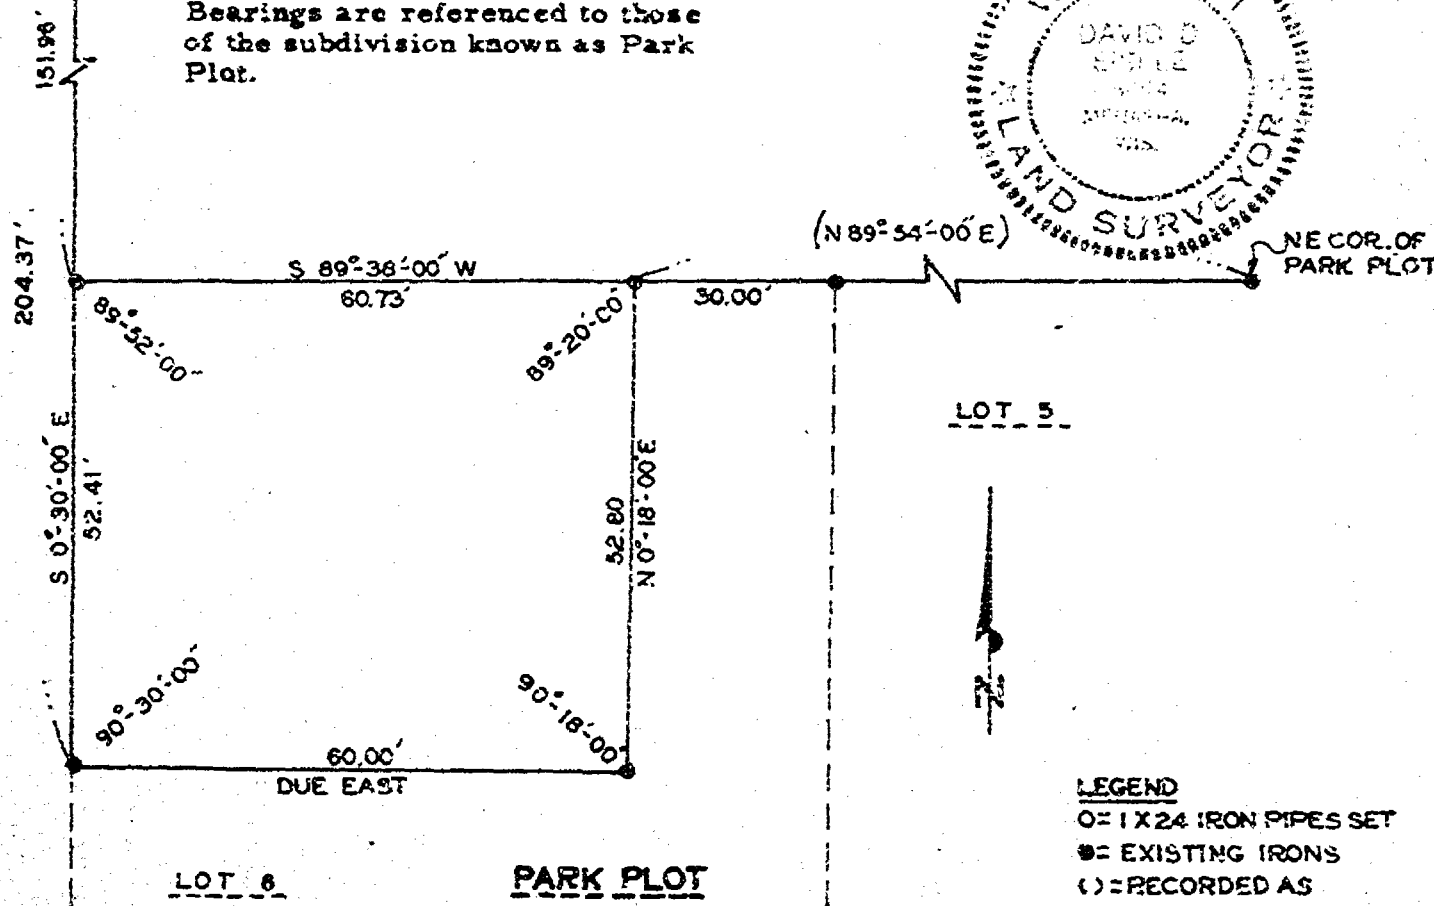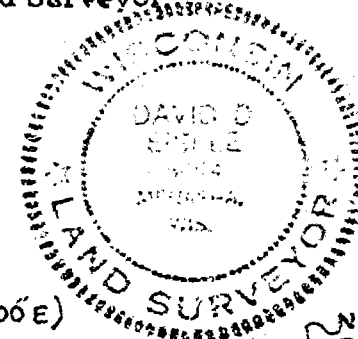

LEGEND

- = 1 X 24 IRON PIPES SET
- = EXISTING IRONS
- () = RECORDED AS

SURVEYED FOR ENID PANSY
PART OF NW 1/4 OF NE 1/4 OF SEC 17, T20N,
R17E, CITY OF NEENAH, WINN CO., WISC.

10/2/74

DRAWN K.H.

CHECKED D.D.E.

SCALE 1"=20'

DATE

FILE