

NW CORNER CECIL STREET  
NE QUARTER (1658.8')

34 20 17 5


SOUTH PARK AVENUE  
(164.0')




CERTIFICATE OF SURVEY

I, David D. Eisele, hereby certify that I surveyed the property shown hereon according to the official records and that this is a true and correct representation thereof.

April 20, 1976 David D. Eisele  
Date David D. Eisele  
Reg. Wis. Land Surveyor S-674

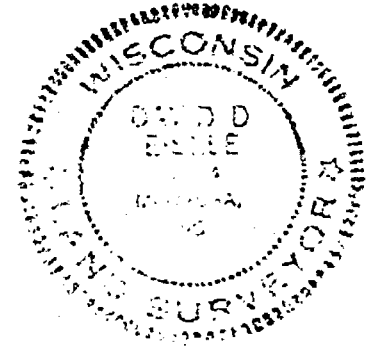

- LEGEND
- EXIST. 1" IRON PIPE
  - EXIST. 2" IRON PIPE
  - 1" IRON PIPE SET
  - ( ) RECORDED AS

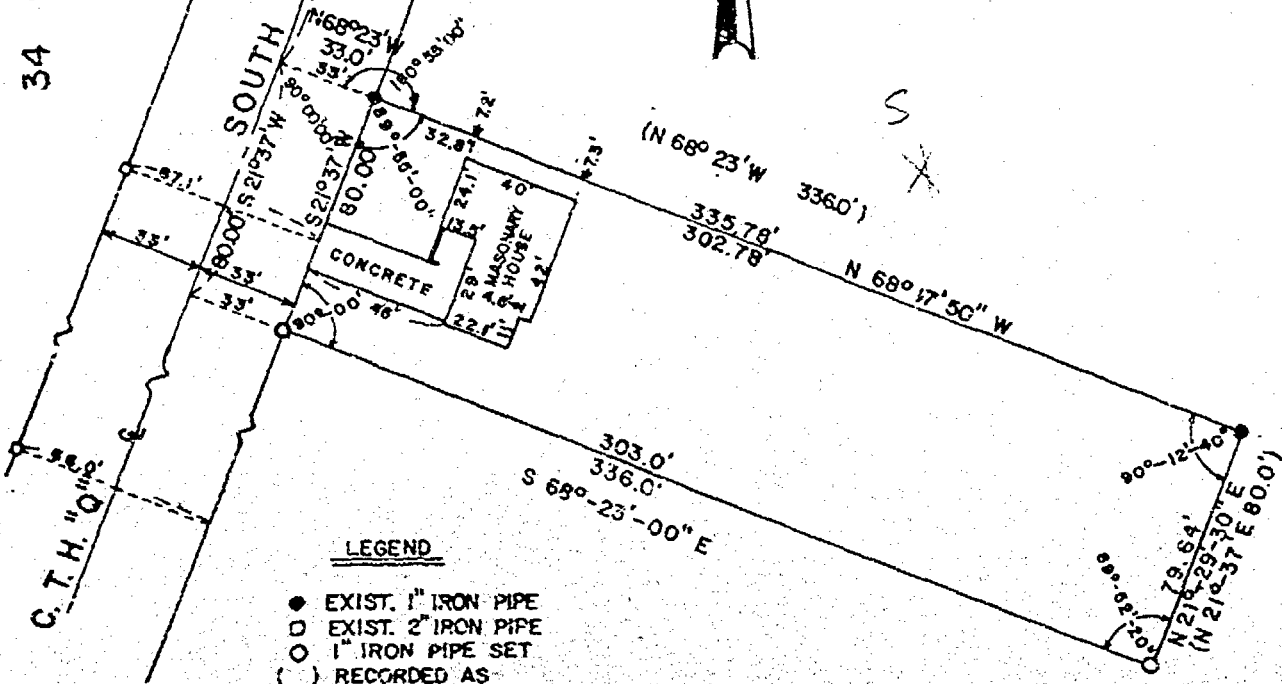

SURVEY FOR: ROGER WHIPPLE PART NE 1/4 OF SECTION 34, T 20N, R 17E CITY OF NEENAH, WINNEBAGO CTY. WISCONSIN	
DRAWN: MEM	DATE: 4/19/76
CHECKED: DDE	SCALE: 1" = 40'
FILE	

*City Surveyor*