


Plat of Survey

PART OF THE NORTHEAST 1/4 OF SECTION 34,
TOWN 20 NORTH, RANGE 17 EAST, CITY OF
NEENAH, WINNEBAGO CO., WISCONSIN

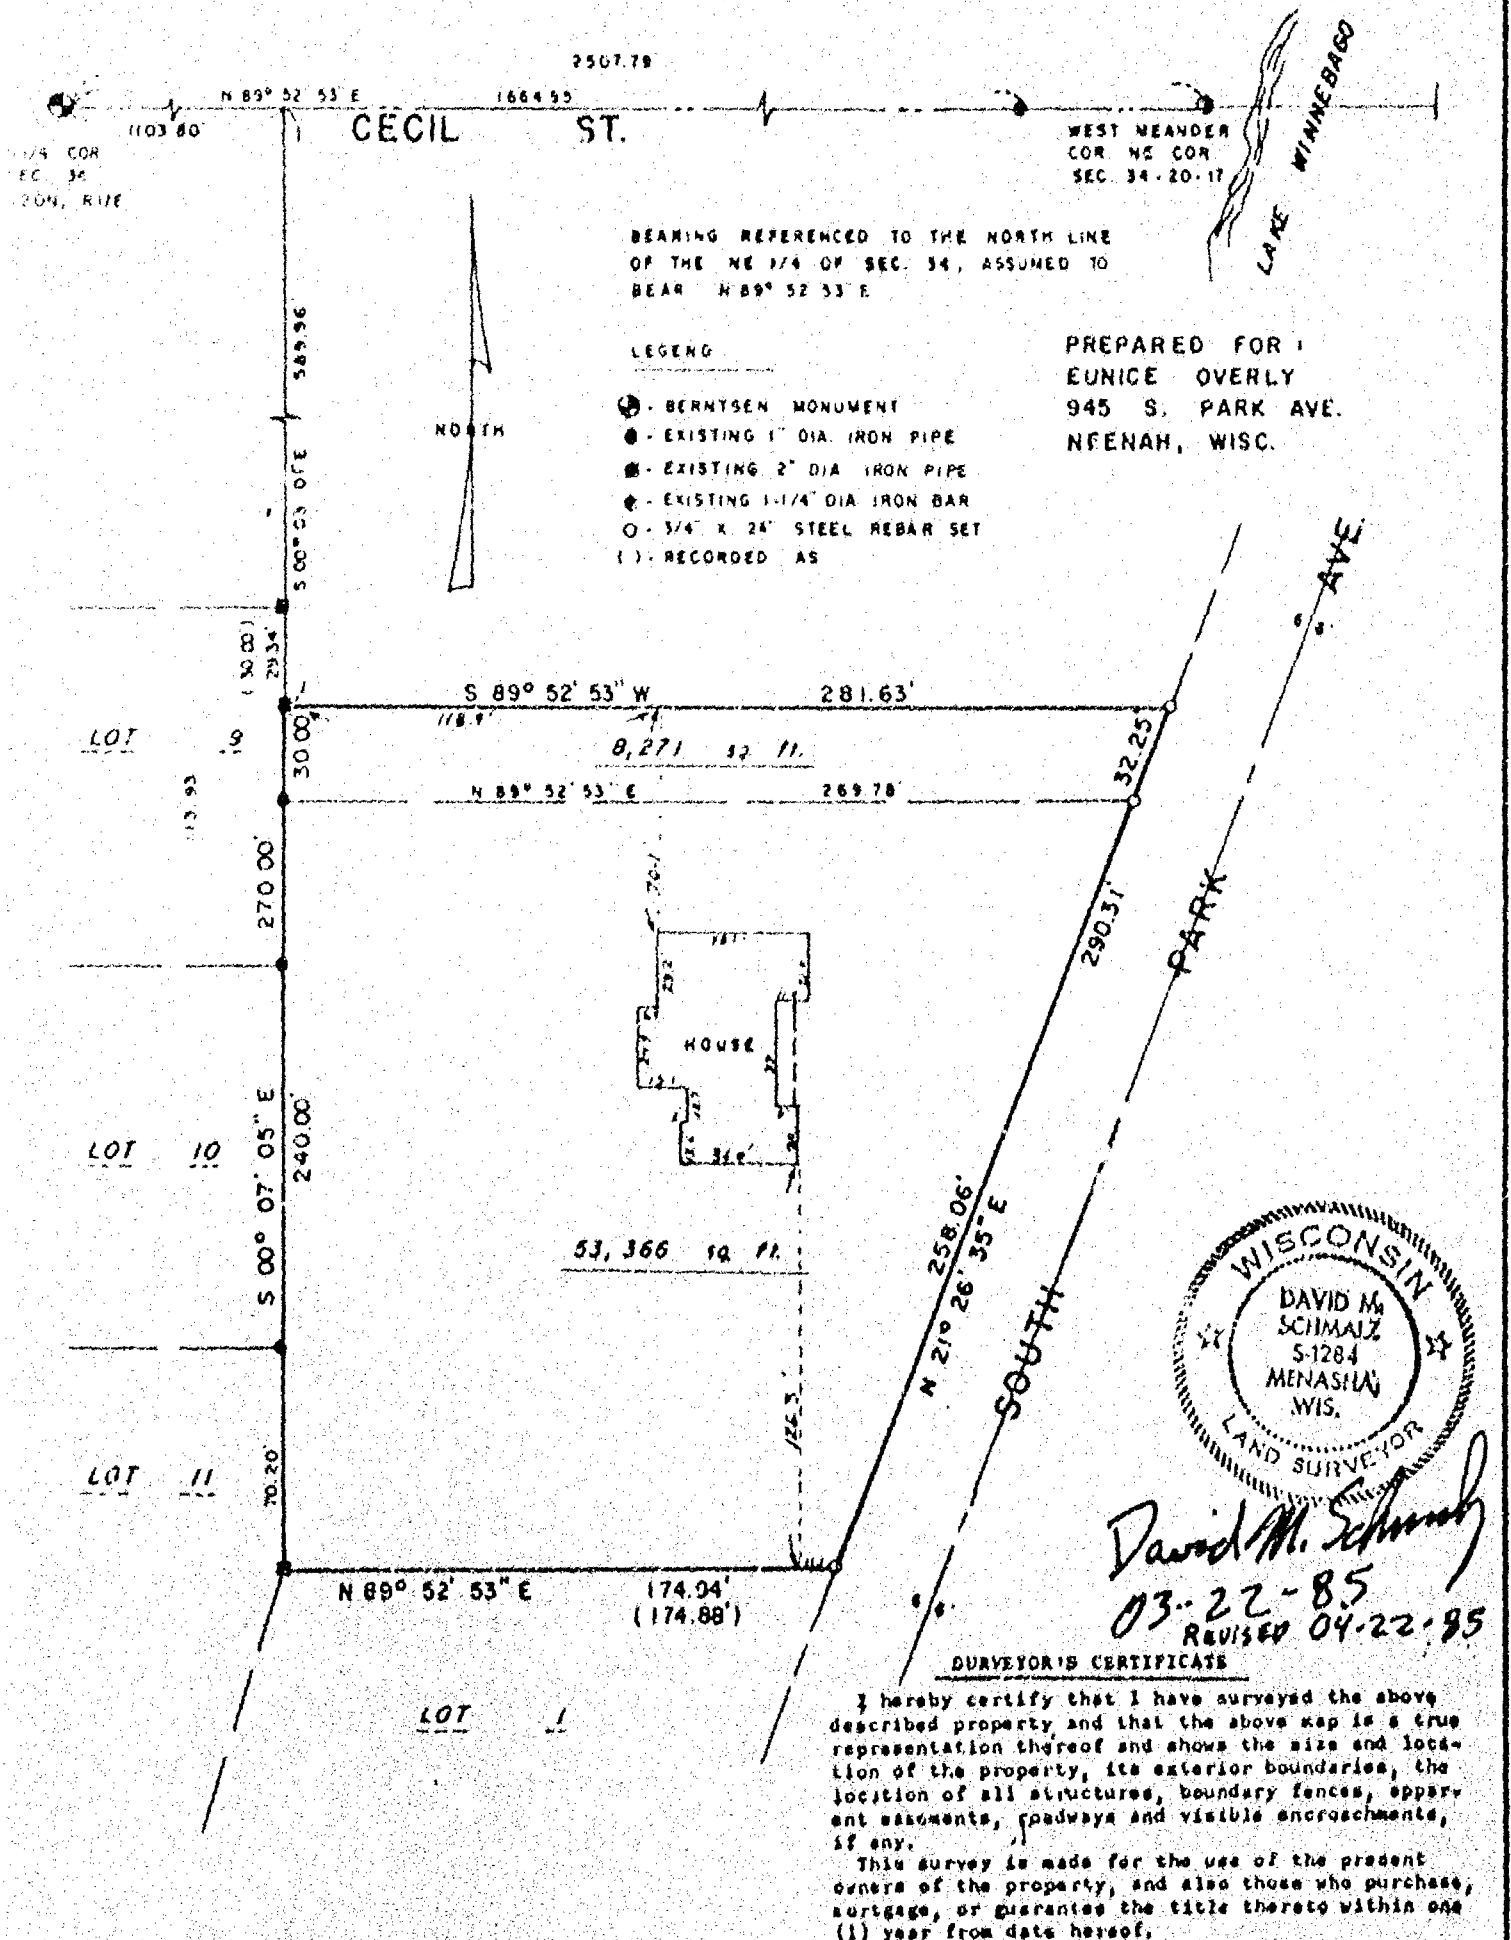


McMAHON ASSOCIATES INC.
MUNICIPAL ENGINEERS — LAND SURVEYORS
MENASHA and WAUTOMA, WISCONSIN

DRAWN SSM SCALE 1" = 80'
PROJECT NO.
FIELD BOOK 212 PAGE 43 - 44

Plat of Survey

PART OF THE NORTHEAST 1/4 OF SECTION 34,
TOWN 20 NORTH, RANGE 17 EAST, CITY OF
NEENAH, WINNEBAGO CO., WISCONSIN

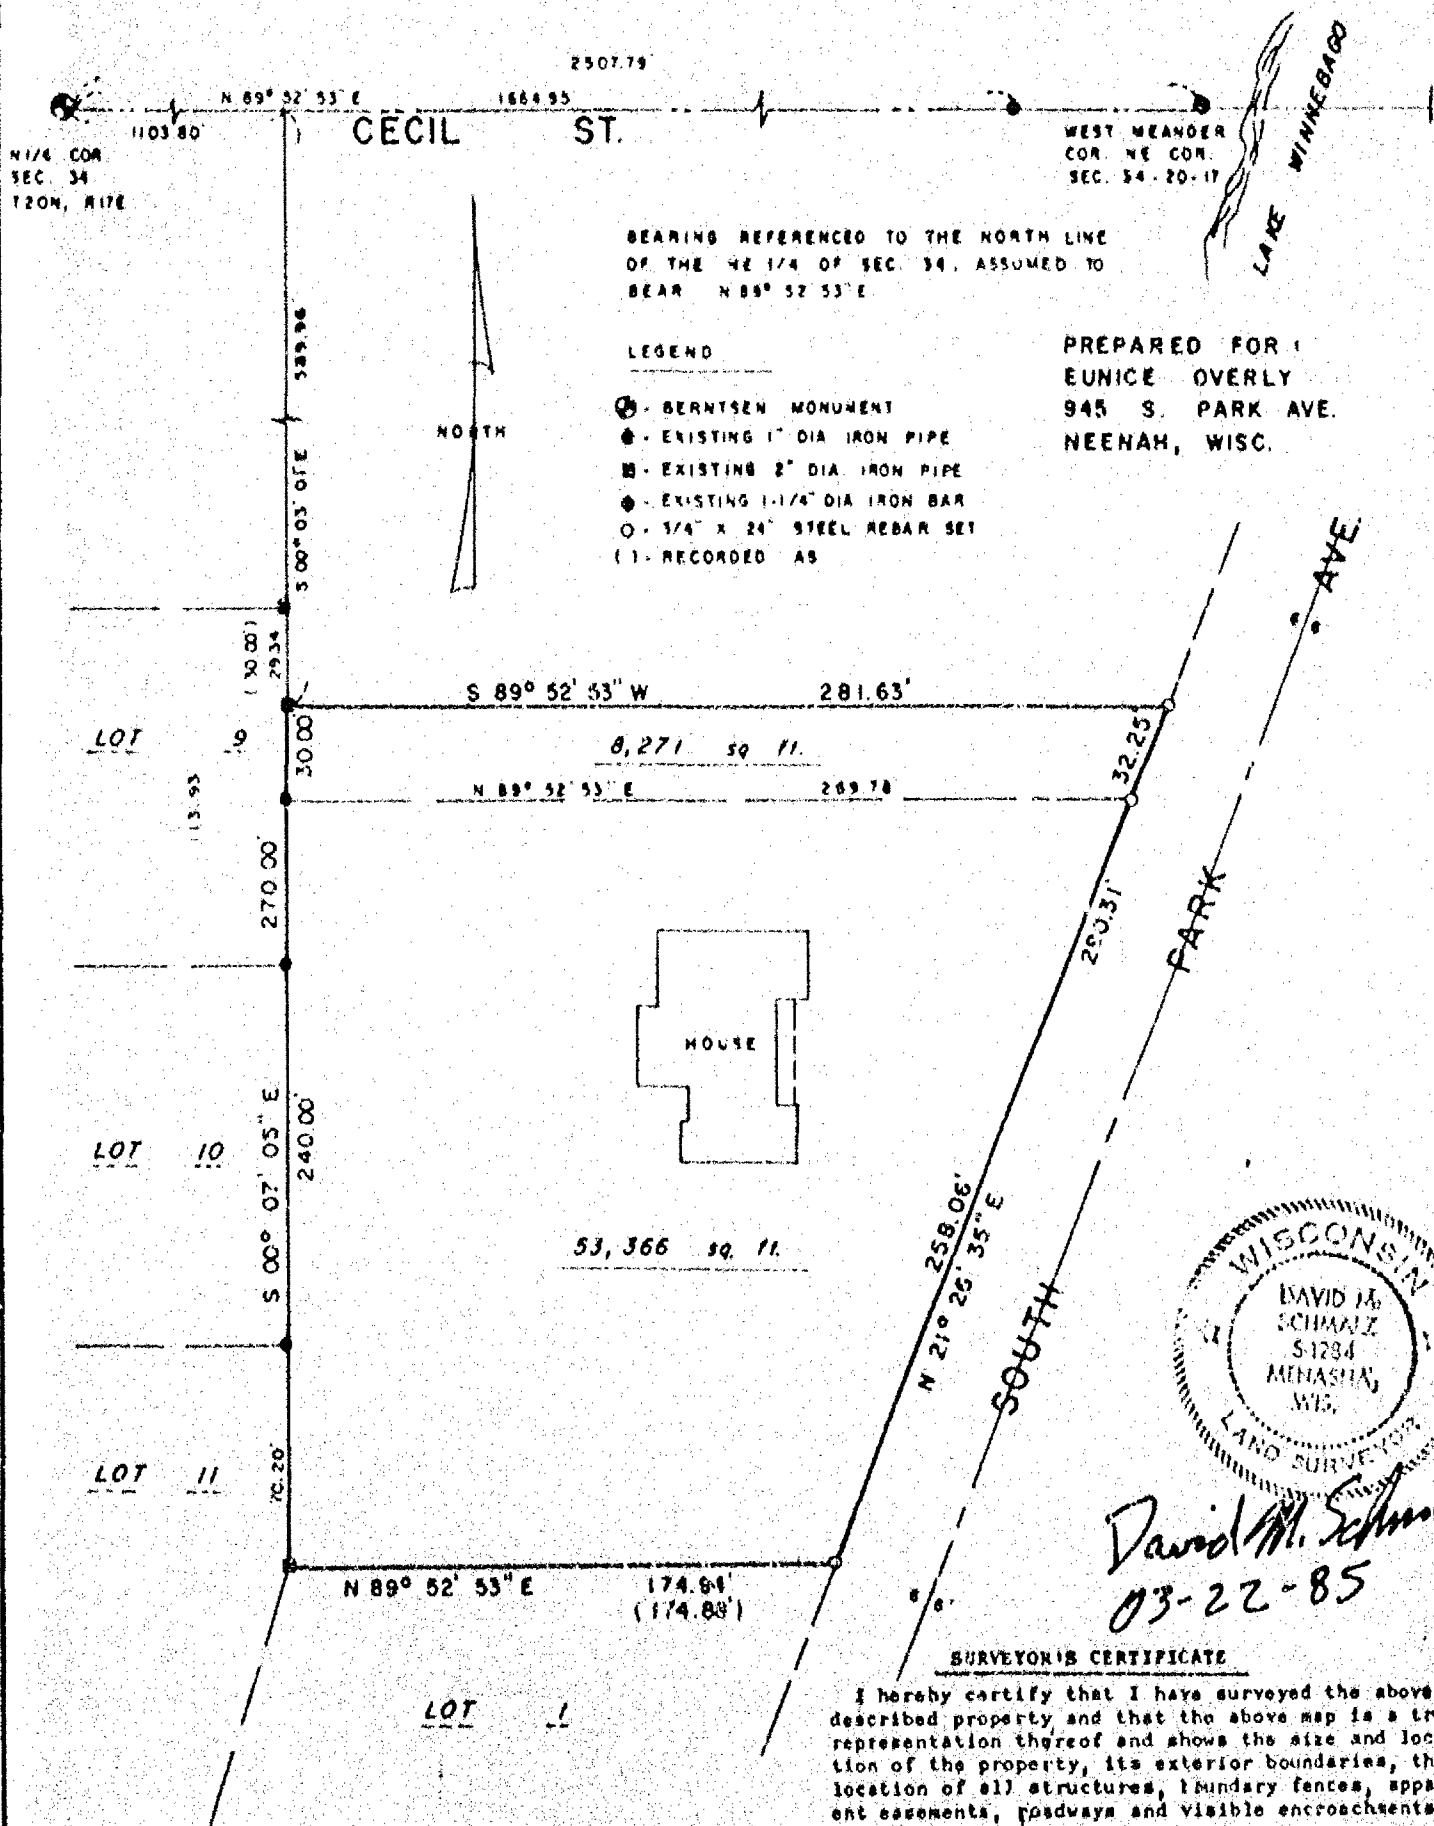

SURVEYOR'S CERTIFICATE

I hereby certify that I have surveyed the above described property and that the above map is a true representation thereof and shows the size and location of the property, its exterior boundaries, the location of all structures, boundary fences, apparent easements, roadways and visible encroachments, if any.

This survey is made for the use of the present owners of the property, and also those who purchase, mortgage, or guarantee the title thereto within one (1) year from date hereof.



McMAHON ASSOCIATES INC.
MUNICIPAL ENGINEERS — LAND SURVEYORS
MENASHA and WAUTOMA, WISCONSIN

DRAWN SSM SCALE 1" = 80'
PROJECT NO. _____
FIELD BOOK 212 PAGE 43 - 44

FILE NO.