


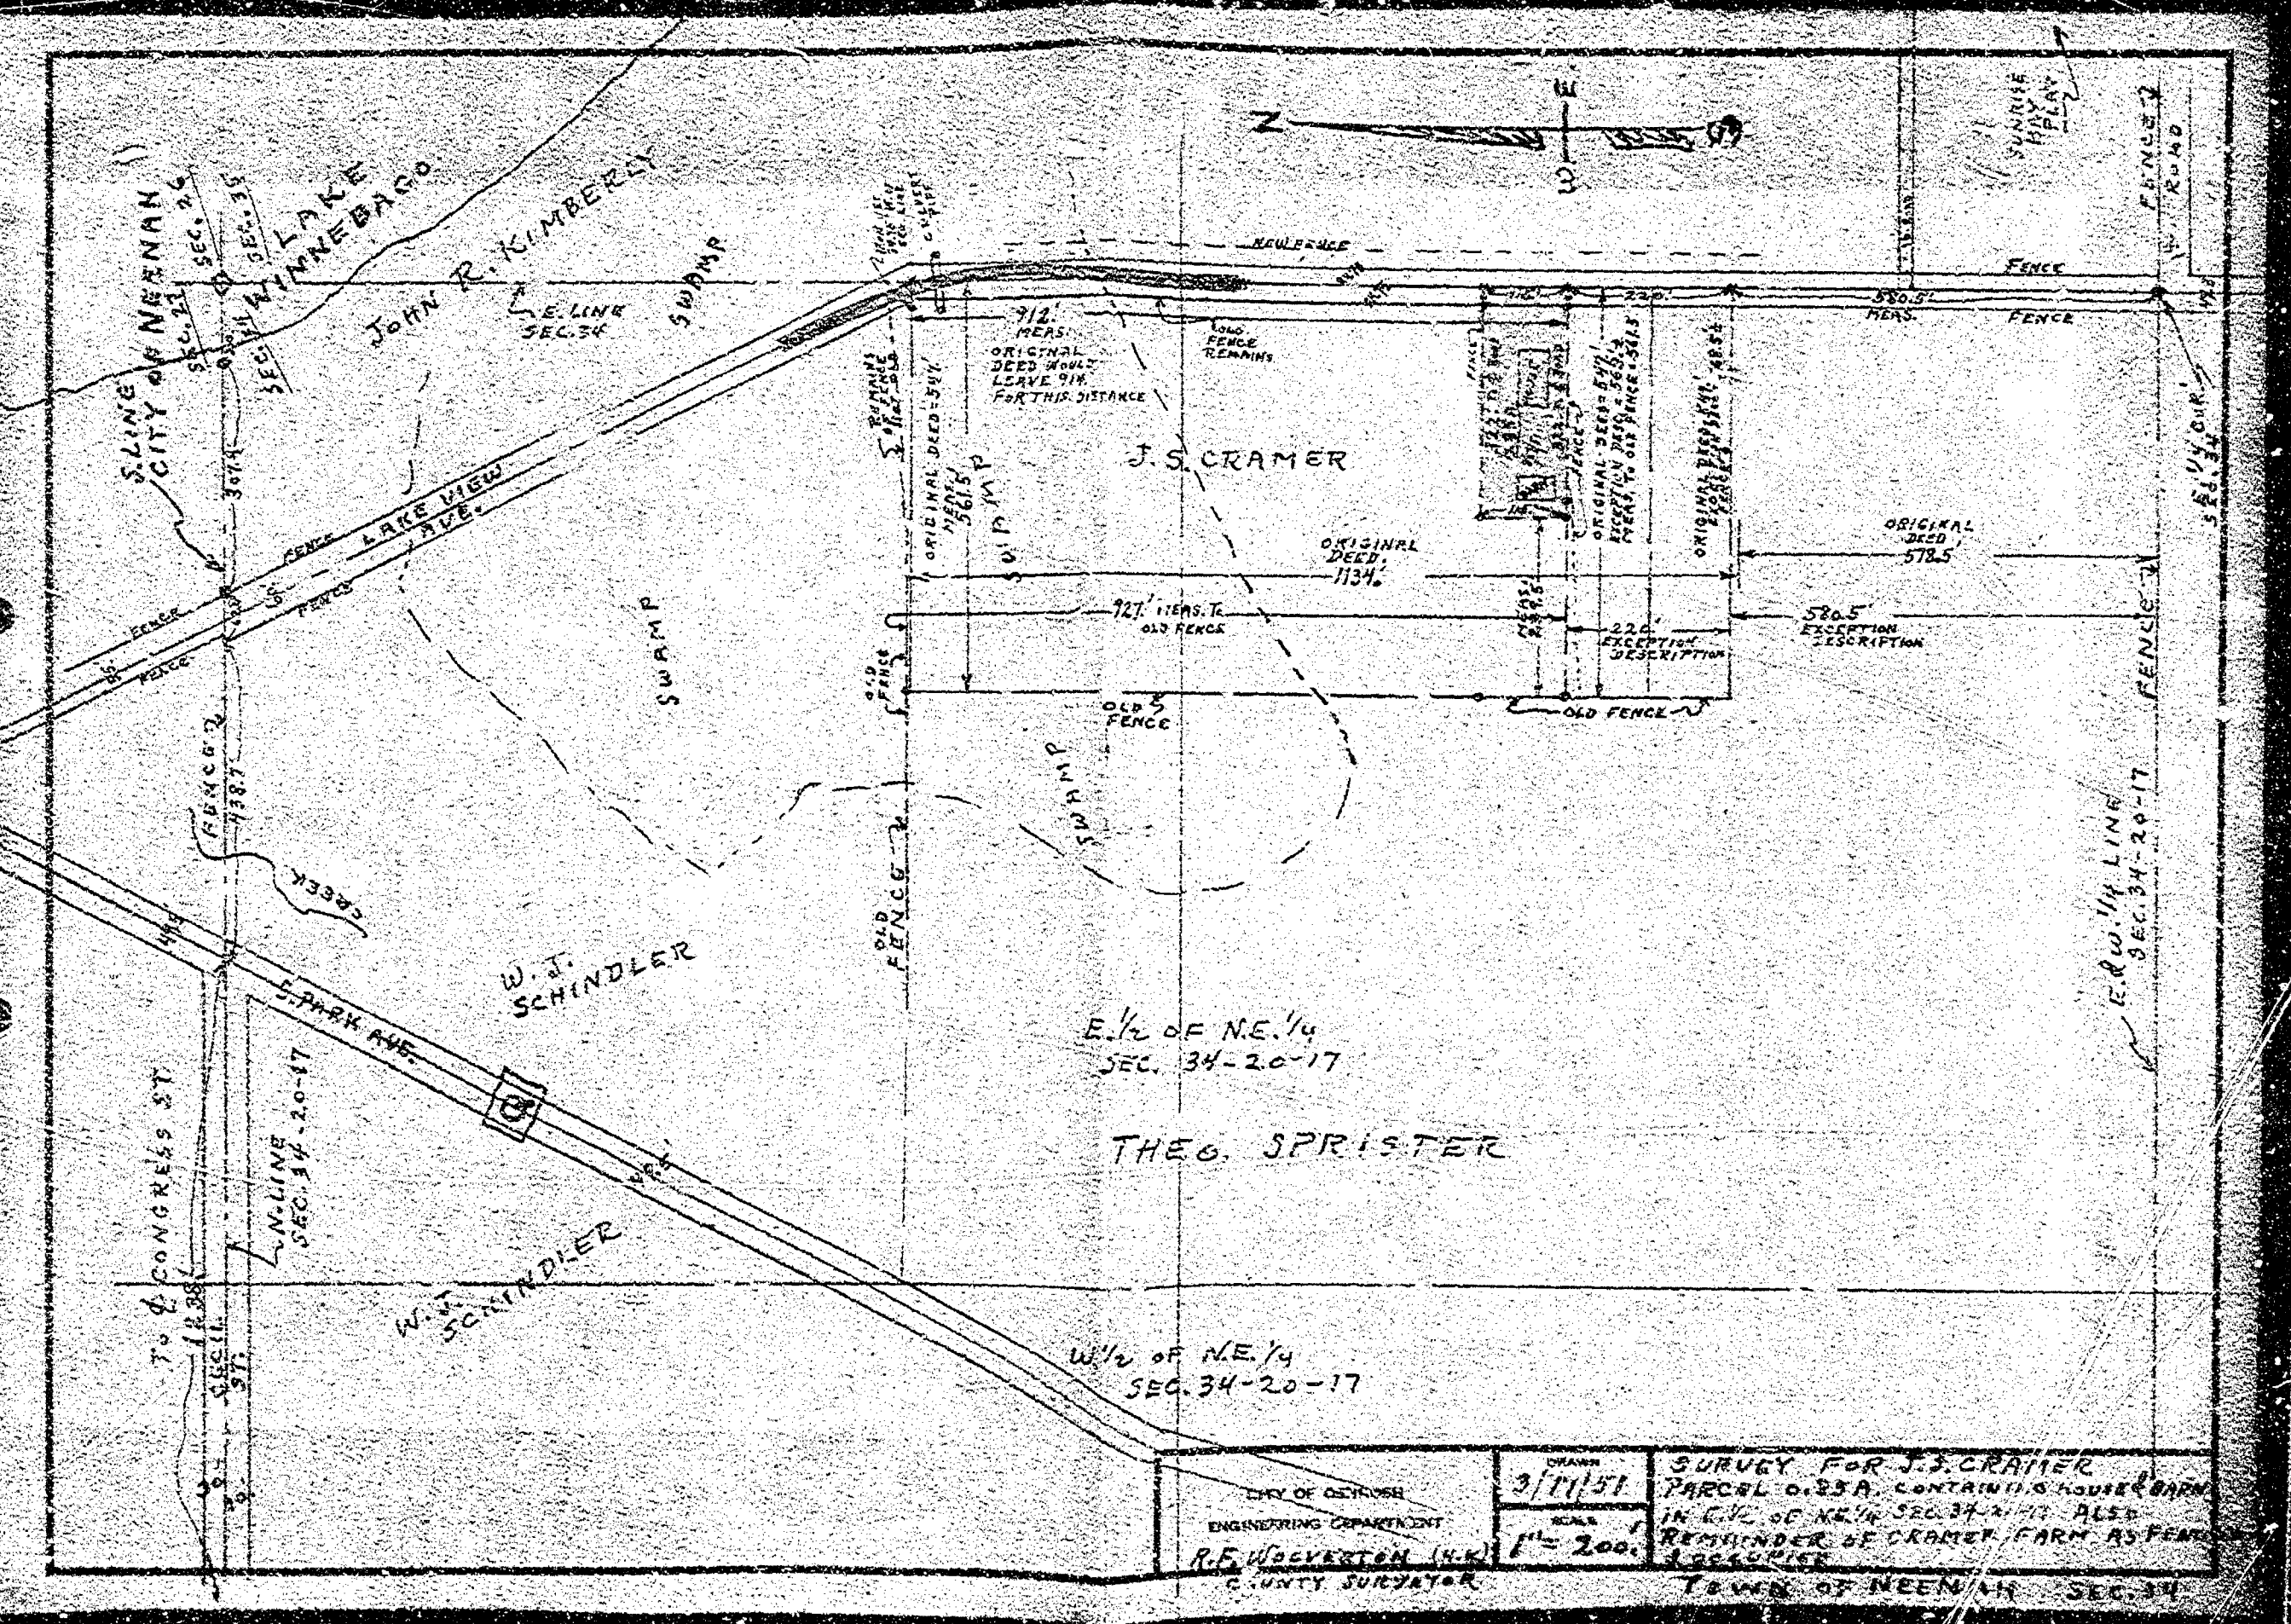

S. LINE
CITY OF NEENAH
JOHN R. KIMBERLY
S.E. LINE
SEC. 34
SWAMP

LAKE VIEW
AVE.

W.J. SCHINDLER

S. PARK AVE.
N. LINE
SEC. 34-20-17

W.J. SCHINDLER

J.S. CRAMER

E. 1/2 OF NE. 1/4
SEC. 34-20-17

THEO. SPRISTER

W. 1/2 OF NE. 1/4
SEC. 34-20-17

TOWN OF NEENAH ENGINEERING DEPARTMENT R.F. WOLLERTON (H.K.) COUNTY SURVEYOR	3/11/51	SURVEY FOR J.S. CRAMER PARCEL 0.25A, CONTAINING HOUSE AND BARN IN E. 1/2 OF NE. 1/4 SEC. 34-20-17 ALSO REMAINDER OF CRAMER FARM AS PER TOWN OF NEENAH SEC. 34
	1" = 200'	