


Plat of Survey


Part of the NW¼ of the NE¼, Section 34, T20N, R17E, in the First Ward, City of Neenah, Winnebago County, Wisconsin

LEGEND

- = Set 3/4" x 18" iron rebar
Wt. = 1.502 lbs/lf
- ⊙ = Found 1.25" i.d. iron pipe
- ⊗ = Set chisel X
- = Fence line

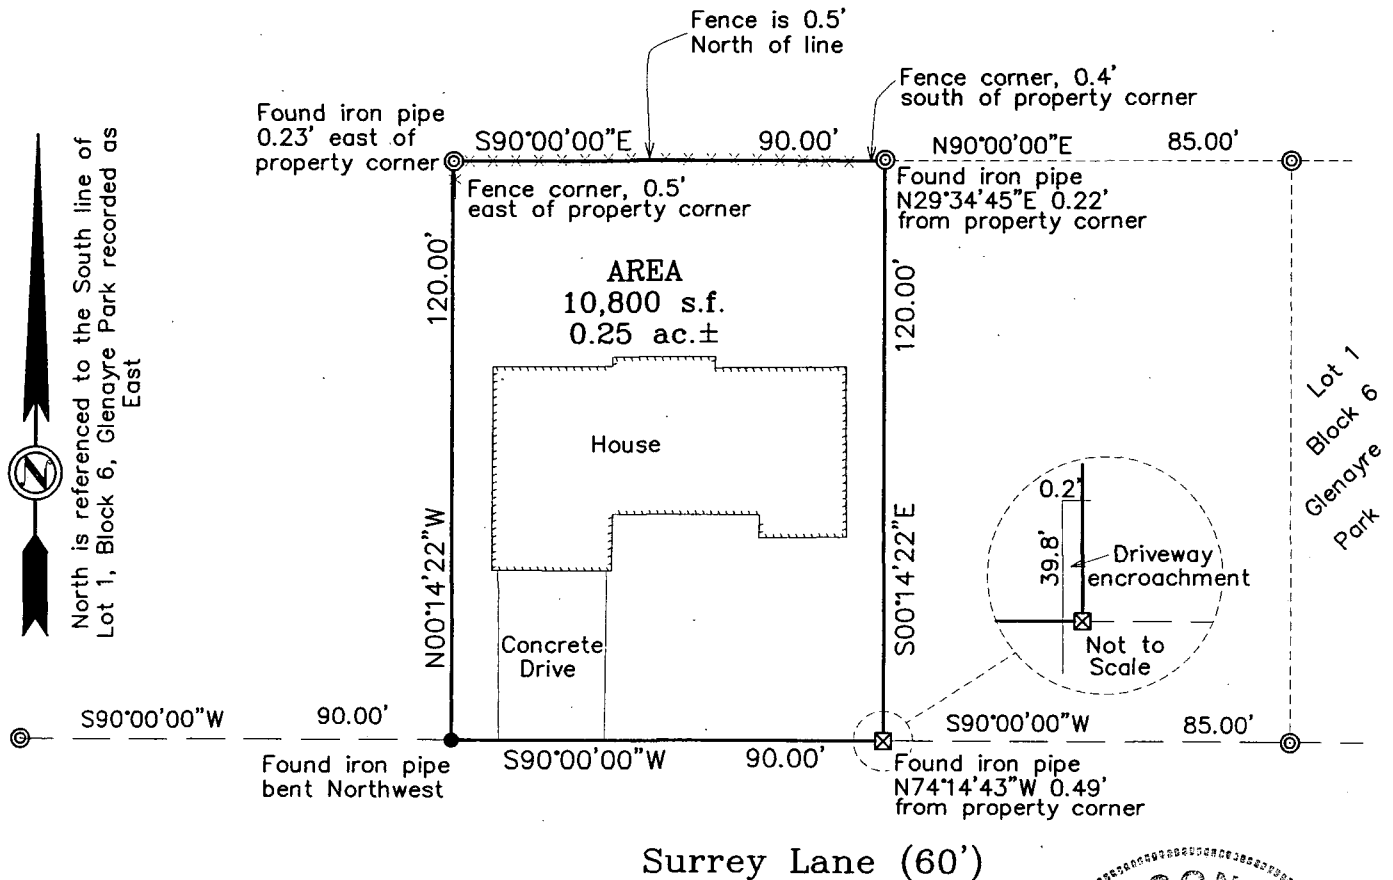


SCALE: 1"=40'

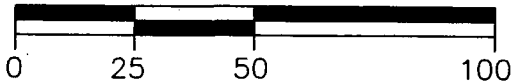

Surrey Lane (60')

David Hebert
I, David Hebert, RLS, do hereby certify that this plat of survey is a correct representation of the lands described.

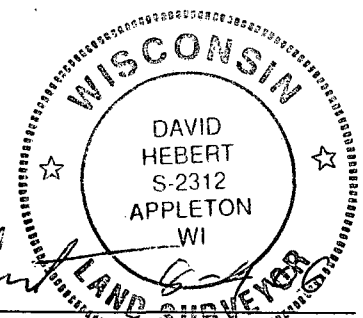

HAI Hebert Associates, Inc.
LAND SURVEYING • SOIL TESTING • ENGINEERING SYSTEMS
1110 W. Wisconsin Ave. 920-734-8373
Appleton, WI 54914 Fax: 920-734-3968

A SURVEY FOR:

Patrick Flegle
518 Surrey Lane
Neenah, WI 54956

DATE: 08/03/06

DRAFTED BY: JLW

SCALE: 1"=40'

DRAWING NUMBER:

06052A01