



# Plat of Survey

Lot 56 of the First Addition to Canterbury Farms, City of  
Neenah, Winnebago County, Wisconsin

| CURVE | RADIUS | DELTA ANGLE | ARC LENGTH | CHORD BEARING             | CHORD DIST |
|-------|--------|-------------|------------|---------------------------|------------|
| C1    | 60.00' | 60°38'26"   | 63.50'     | N29°53'24"W (N29°14'06"W) | 60.58'     |
| C2    | 70.00' | 18°01'27"   | 22.02'     | S81°32'46"E (S80°53'28"E) | 21.93'     |

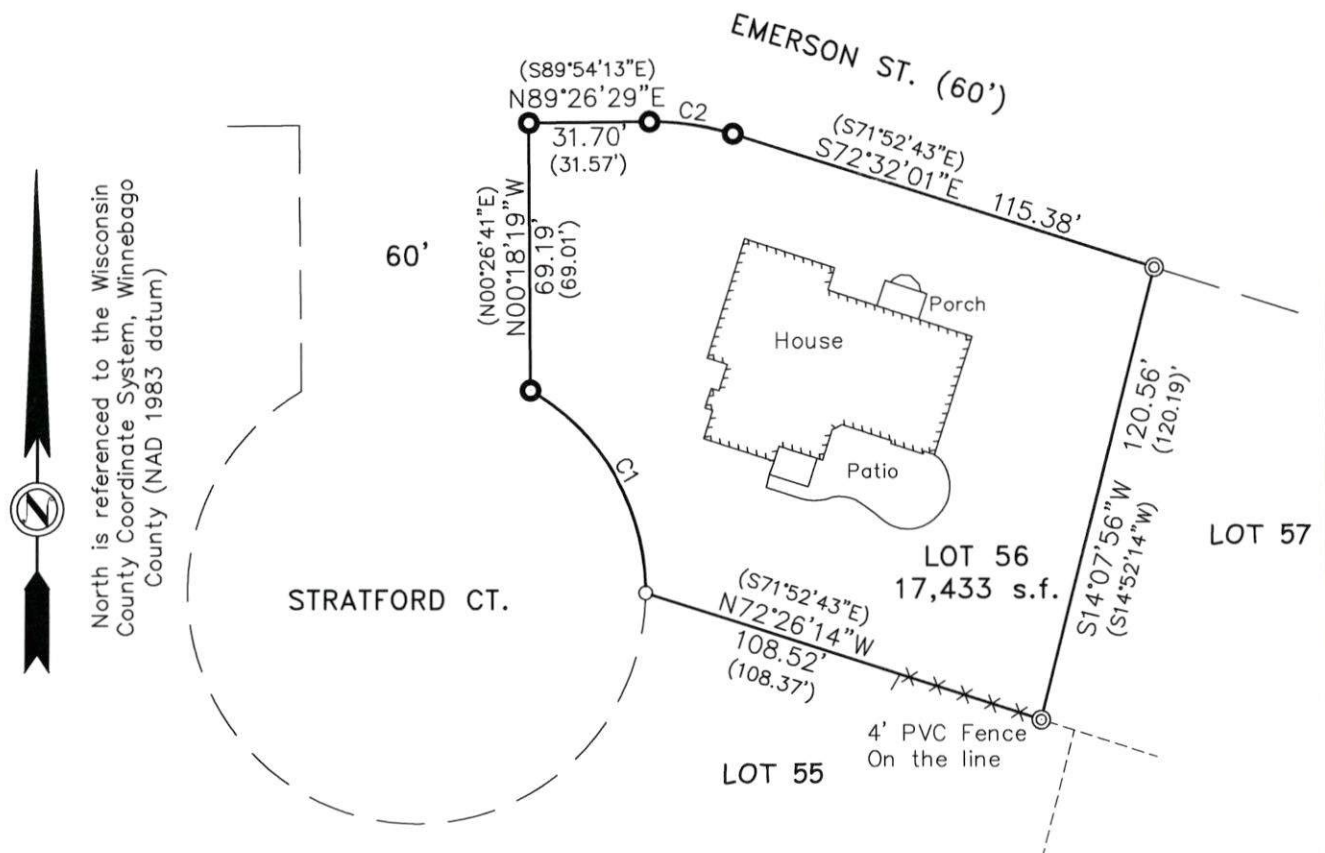

- LEGEND
- ⊙ = Found 1" iron pipe unless specified otherwise
  - = Found 1 1/4" iron rod
  - ( ) = Recorded as
  - x-x-x- = Fence line
  - = Found 3/4" Iron rod

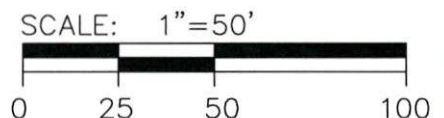

I, David Hebert, PLS., do hereby certify that this plat of survey complies with Chapter A-E7 and is correct to the best of my knowledge and belief.



**Hebert** Associates, Inc.  
**Land Surveying**

1110 W. Wisconsin Ave. 920-734-8373  
Appleton, WI 54914 Fax: 920-734-3968

FOR:  
Thomas Grow  
615 Emerson St.  
Neenah, WI 54956

DATE: 09-13-21  
DRAFTED BY: A.S.  
SCALE: 1"=50'  
DRAWING NUMBER:  
21061A01