


PLAT OF SURVEY

ALL OF LOT 82, EDGEWOOD PLAT, IN THE NINTH WARD,  
LOCATED IN THE NW1/4 OF THE SW1/4 OF SECTION 34,  
T.20N., R.17E., CITY OF NEENAH,  
WINNEBAGO COUNTY, WISCONSIN

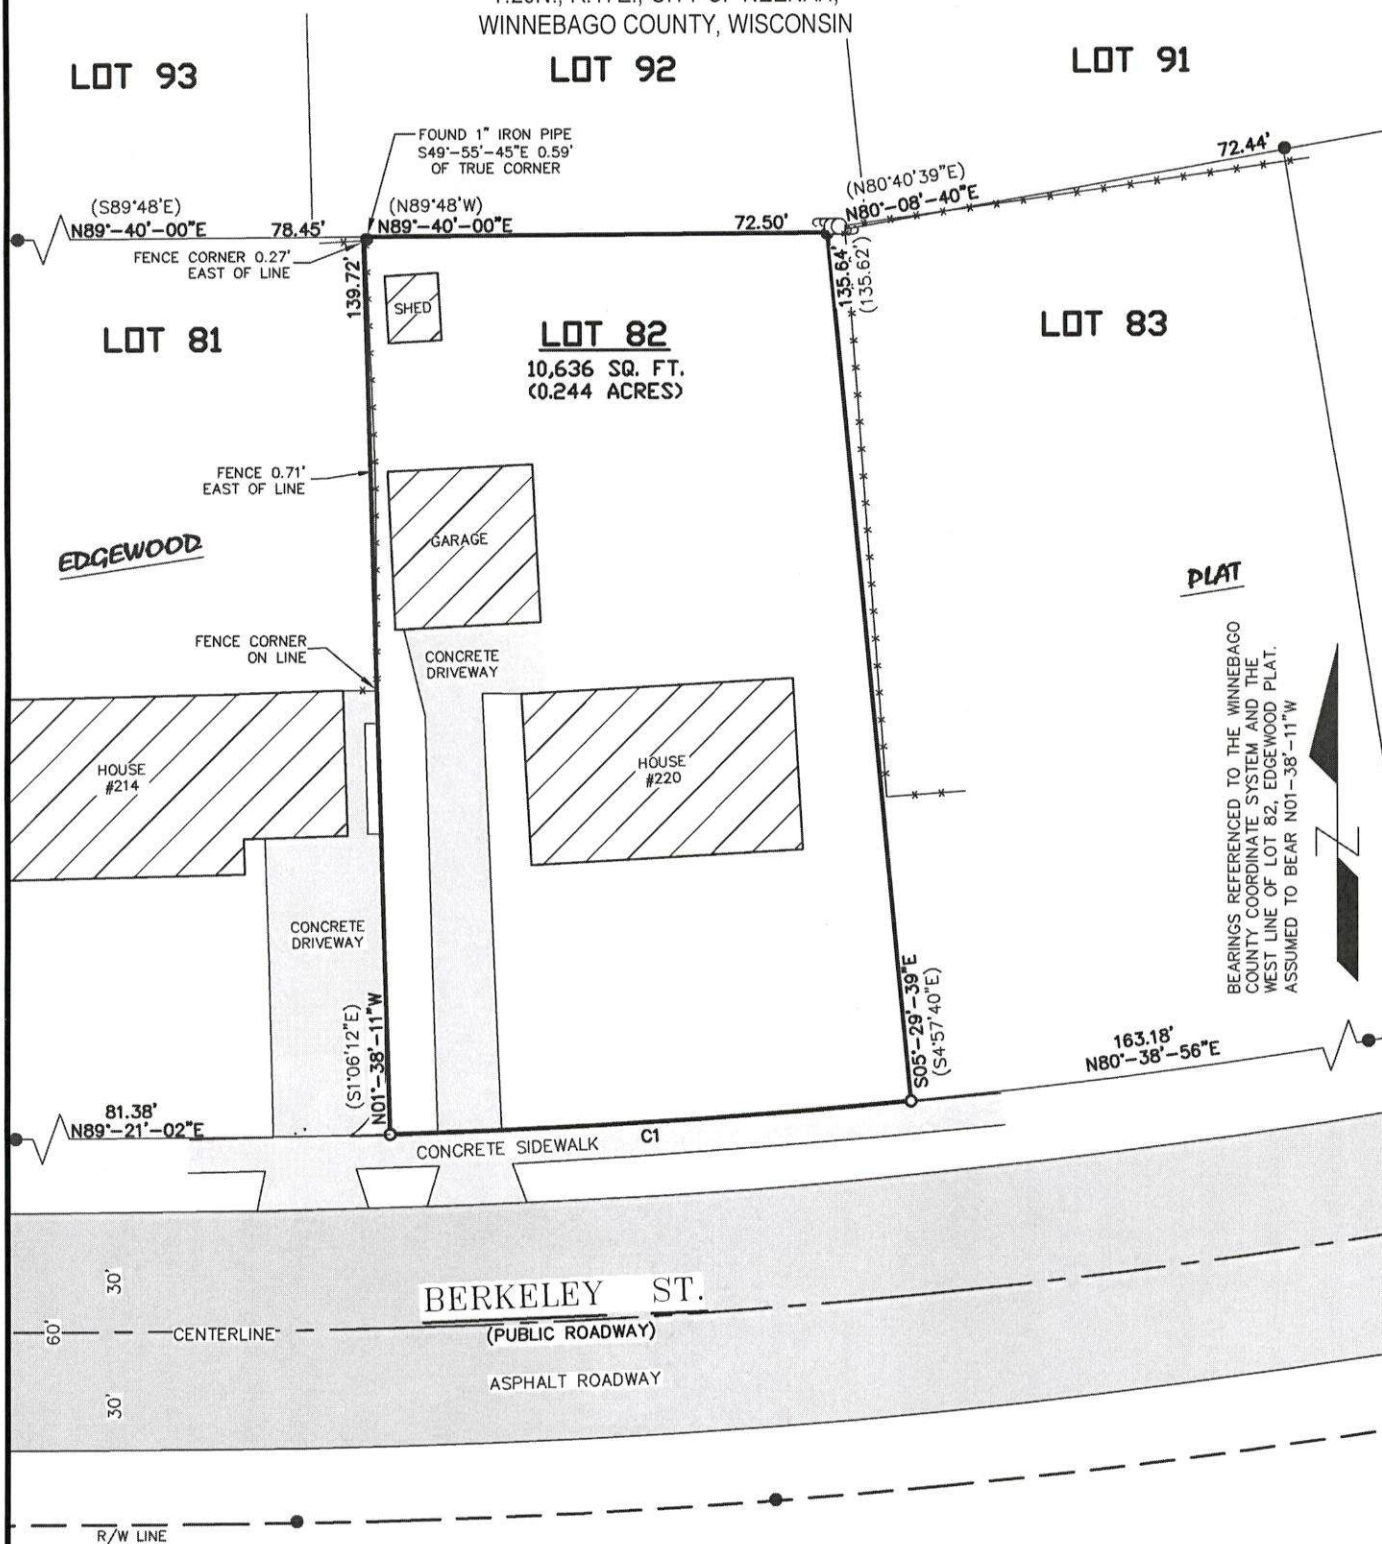

-LEGEND-

- = 1" X 18" IRON PIPE SET
- = 1" IRON PIPE FOUND
- ( ) = RECORDED INFORMATION
- ⊕ = EXISTING POWER POLE
- - - = EXISTING FENCE

| CURVE TABLE |          |                |                       |                           |                 |
|-------------|----------|----------------|-----------------------|---------------------------|-----------------|
| Curve #     | Radius   | Length         | Delta                 | Chord                     | Chord Length    |
| C1          | 1212.61' | 81.67 (81.65') | 003°51'32" (3°51'28") | S86°26'12"W (S86°58'04"W) | 81.65' (81.63') |

SURVEYOR'S NOTES

- DEED: DOC. NO. 260007
- PARCEL NO.: 80906680000

SURVEYOR'S CERTIFICATE


I, Steven C. DeJong, Professional Land Surveyor  
of Meridian Surveying, LLC., certify that I have surveyed the  
described property and that the map shown is a true and accurate  
representation thereof to the best of my knowledge and belief.

Dated this 22<sup>ND</sup> day of JUNE, 2023.

*Steven C. DeJong*  
WISCONSIN PROFESSIONAL LAND SURVEYOR  
Steven C. DeJong, S-2791



GRAPHIC SCALE  
1 inch = 30 ft.

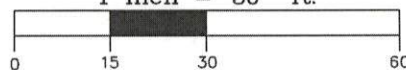

**MERIDIAN**  
**SURVEYING, LLC**

N9637 Friendship Drive Office: 920-993-0881  
Kaukauna, WI 54130 Fax: 920-273-6037

DRAWN BY: K.R. FIELD WORK DATE: 06-12-23  
CHECKED BY: S.C.D. FIELD BOOK: N/A  
JOB NO.: 14659 SHEET 1 OF 1

SURVEYED FOR:  
JOHN VOHEN  
220 BERKLEY ST.  
NEENAH, WI 54956