
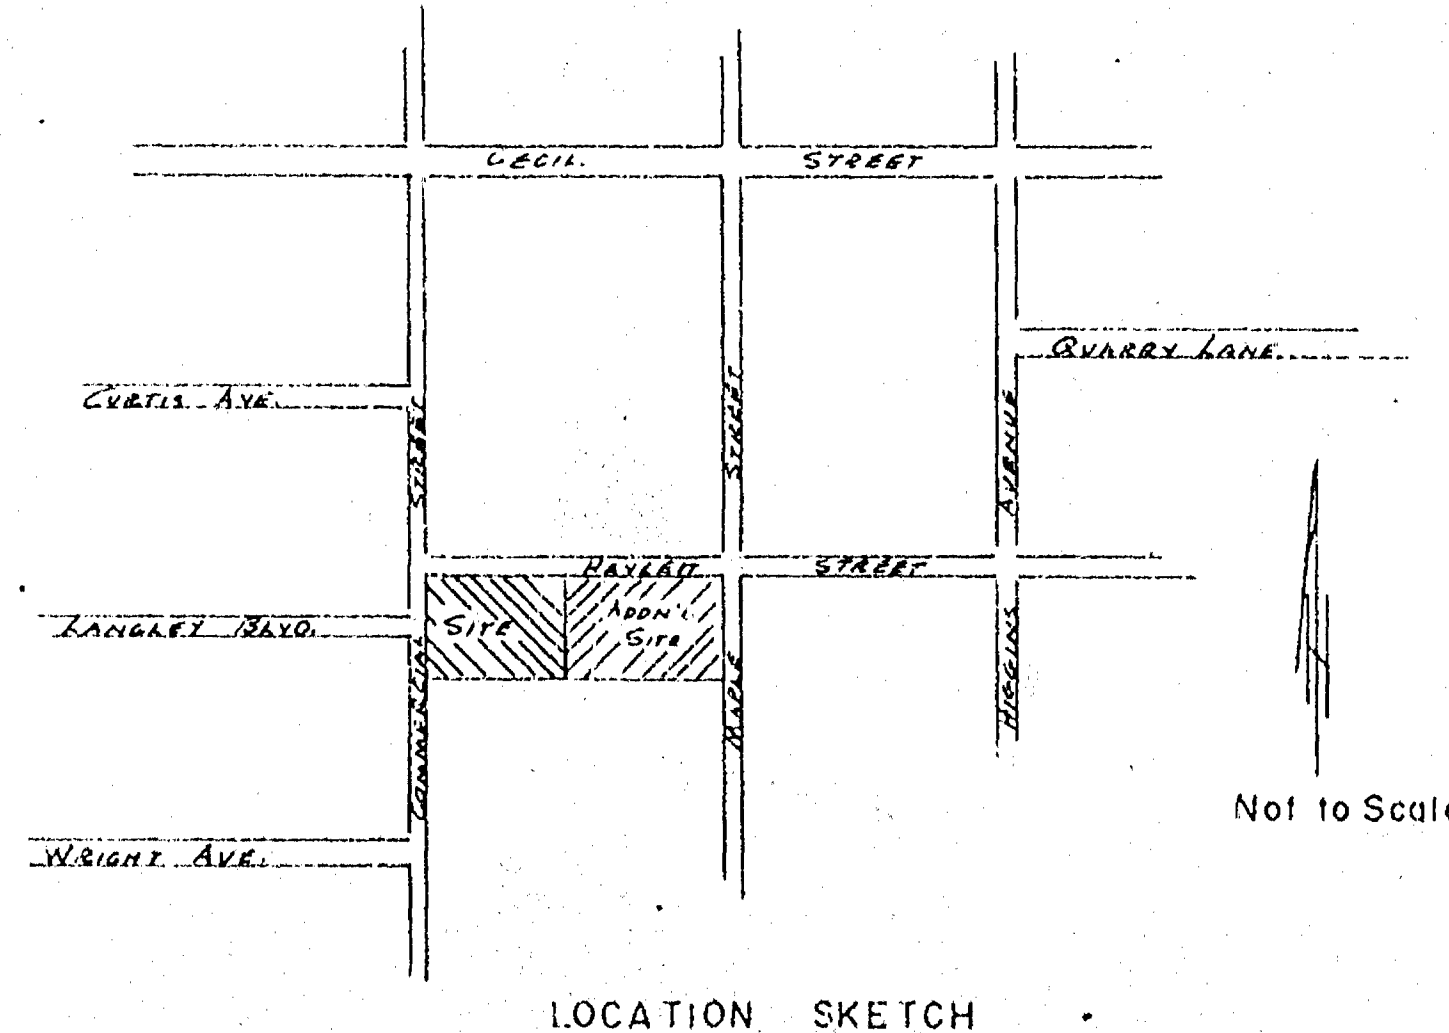


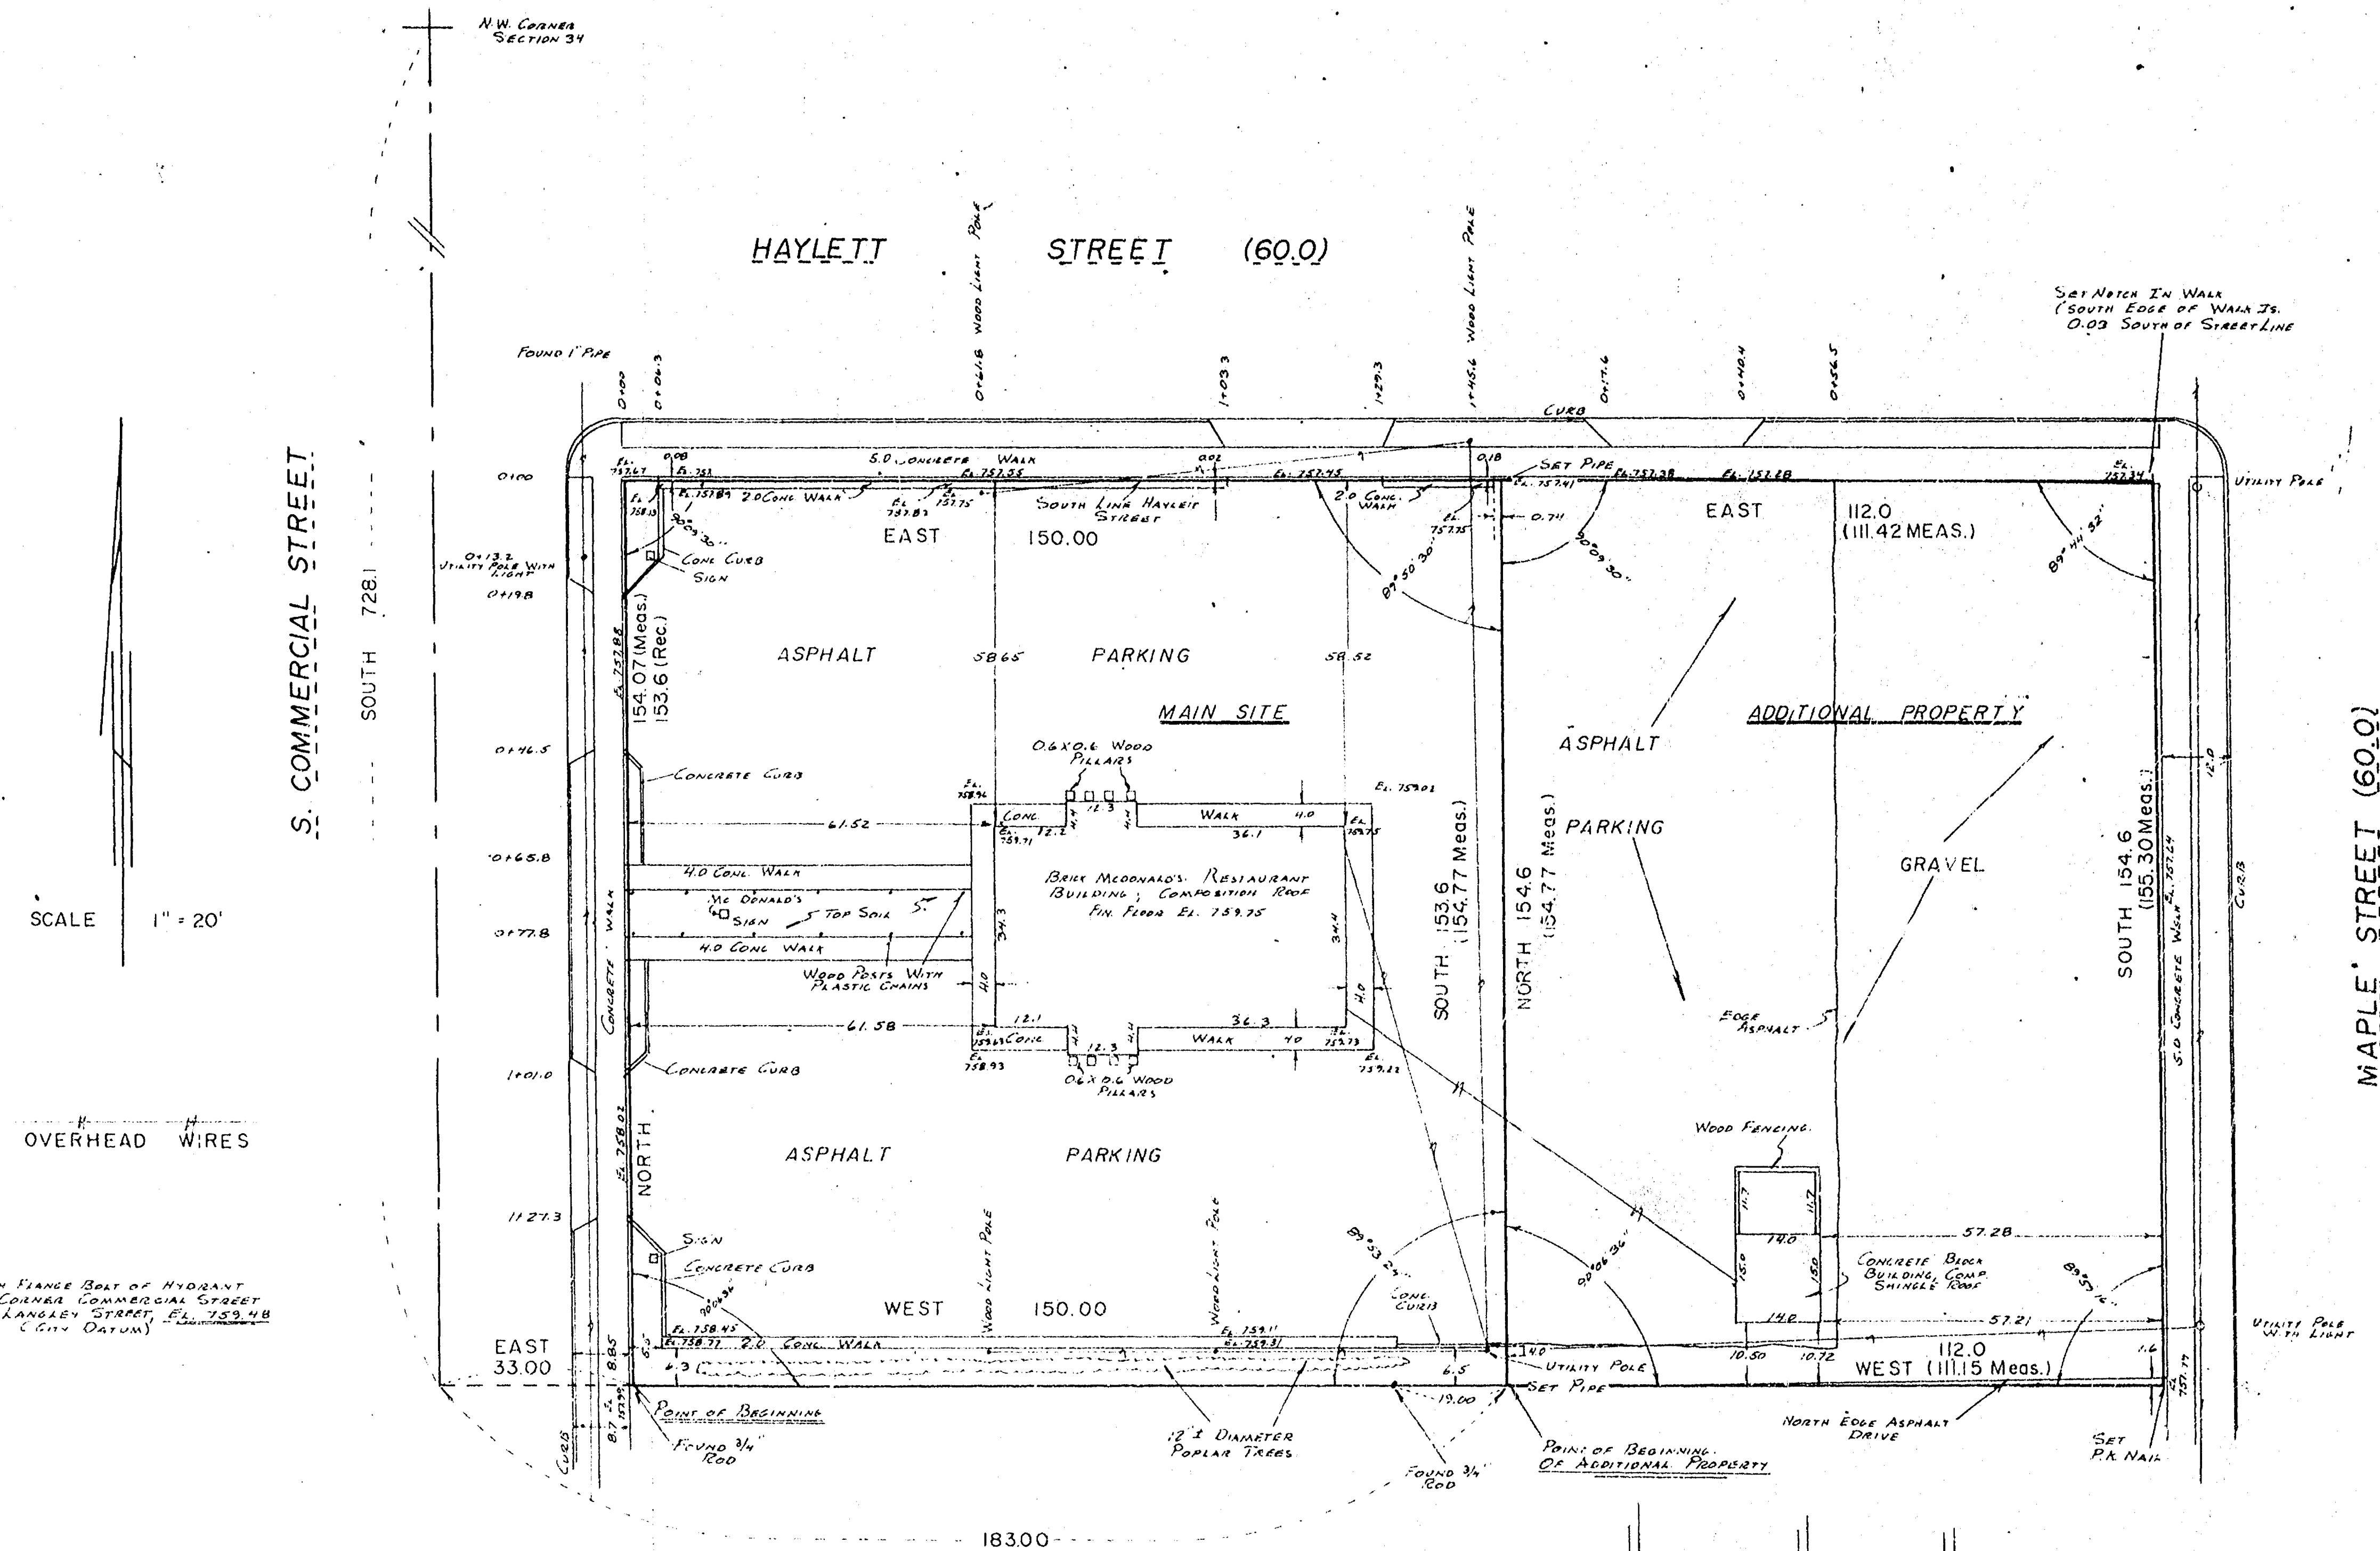

PLAT OF SURVEY

APRIL 22, 1981 (SURVEY FOR MC DONALD'S CORPORATION) SURVEY NO. 171-S
MAY 26, 1981 (SURVEY OF ADDITIONAL PROPERTY)

PARTS OF THE N.W. 1/4 OF THE N.W. 1/4 OF SECTION 34, T20N, R17E, IN THE 9th WARD, CITY OF NEENAH, WINNEBAGO COUNTY, WISCONSIN WHICH ARE BOUNDED AND DESCRIBED AS FOLLOWS:

MAIN SITE: BEGINNING AT A POINT 728.1 FT. SOUTH AND 33.0 FT. EAST OF THE N.W. CORNER OF SAID SECTION 34, THENCE NORTH 154.07 FT. (Recorded as 153.6 ft.) TO A POINT ON THE SOUTH LINE OF HAYLETT STREET, THENCE EAST ALONG THE SOUTH LINE OF SAID HAYLETT STREET 150.0 FT. TO A POINT, THENCE SOUTH 154.77 FT. (Recorded as 153.6 ft.) TO A POINT, THENCE WEST 150.0 FT. TO THE POINT OF BEGINNING. SAID PARCEL CONTAINS 23,162.7 SQ. FT. (0.532 ACRES).


ADDITIONAL PROPERTY: BEGINNING AT A POINT 728.1 FT. (Recorded as 729.1 ft.) SOUTH AND 183.0 FT. EAST OF THE N.W. CORNER OF SAID SECTION 34, THENCE NORTH 154.77 FT. (Recorded as 154.6 ft.) TO A POINT ON THE SOUTH LINE OF HAYLETT STREET, THENCE EAST ALONG THE SOUTH LINE OF SAID HAYLETT STREET 111.42 FT. (Recorded as 112.0 ft.) TO A POINT ON THE WEST LINE OF MAPLE STREET, THENCE SOUTH 155.30 FT. (Recorded as 154.6 ft.) ALONG THE WEST LINE OF SAID MAPLE STREET TO A POINT, THENCE WEST 111.15 FT. (Recorded as 112.00 ft.) TO THE POINT OF BEGINNING. SAID PARCEL CONTAINS 17,253.31 SQ. FT. (0.396 ACRES).

I HEREBY CERTIFY TO CHICAGO TITLE INSURANCE COMPANY AND MC DONALD'S CORPORATION, A DELAWARE CORPORATION THAT THIS PLAN HAS BEEN COMPILED FROM A SURVEY ACTUALLY MADE ON THE GROUND UNDER MY SUPERVISION ON APRIL 22, 1981 AND MAY 26, 1981; THAT IT IS CORRECT AND COMPLIES WITH THE REQUIREMENTS PROVIDED BY MC DONALD'S CORPORATION; THAT THE REAL ESTATE IN THE MODERNIZED DESCRIPTIONS ABOVE LIES ENTIRELY WITHIN THE RECORD DESCRIPTION.


DATE 5/26/81

SIGNED *Reinhard*

R.L.S.# 1368

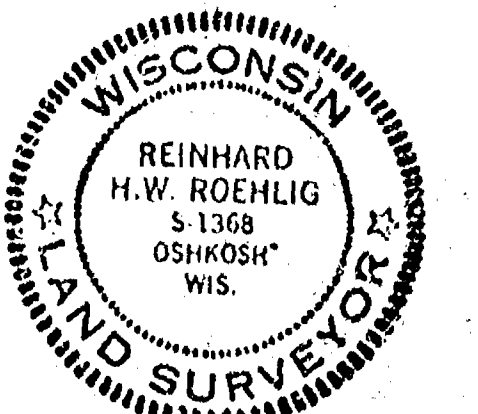


national survey & engineering
417 NORTH SAWYER STREET/P.O. BOX 2963
OSHKOSH, WISCONSIN 54903
(414) 426-2800

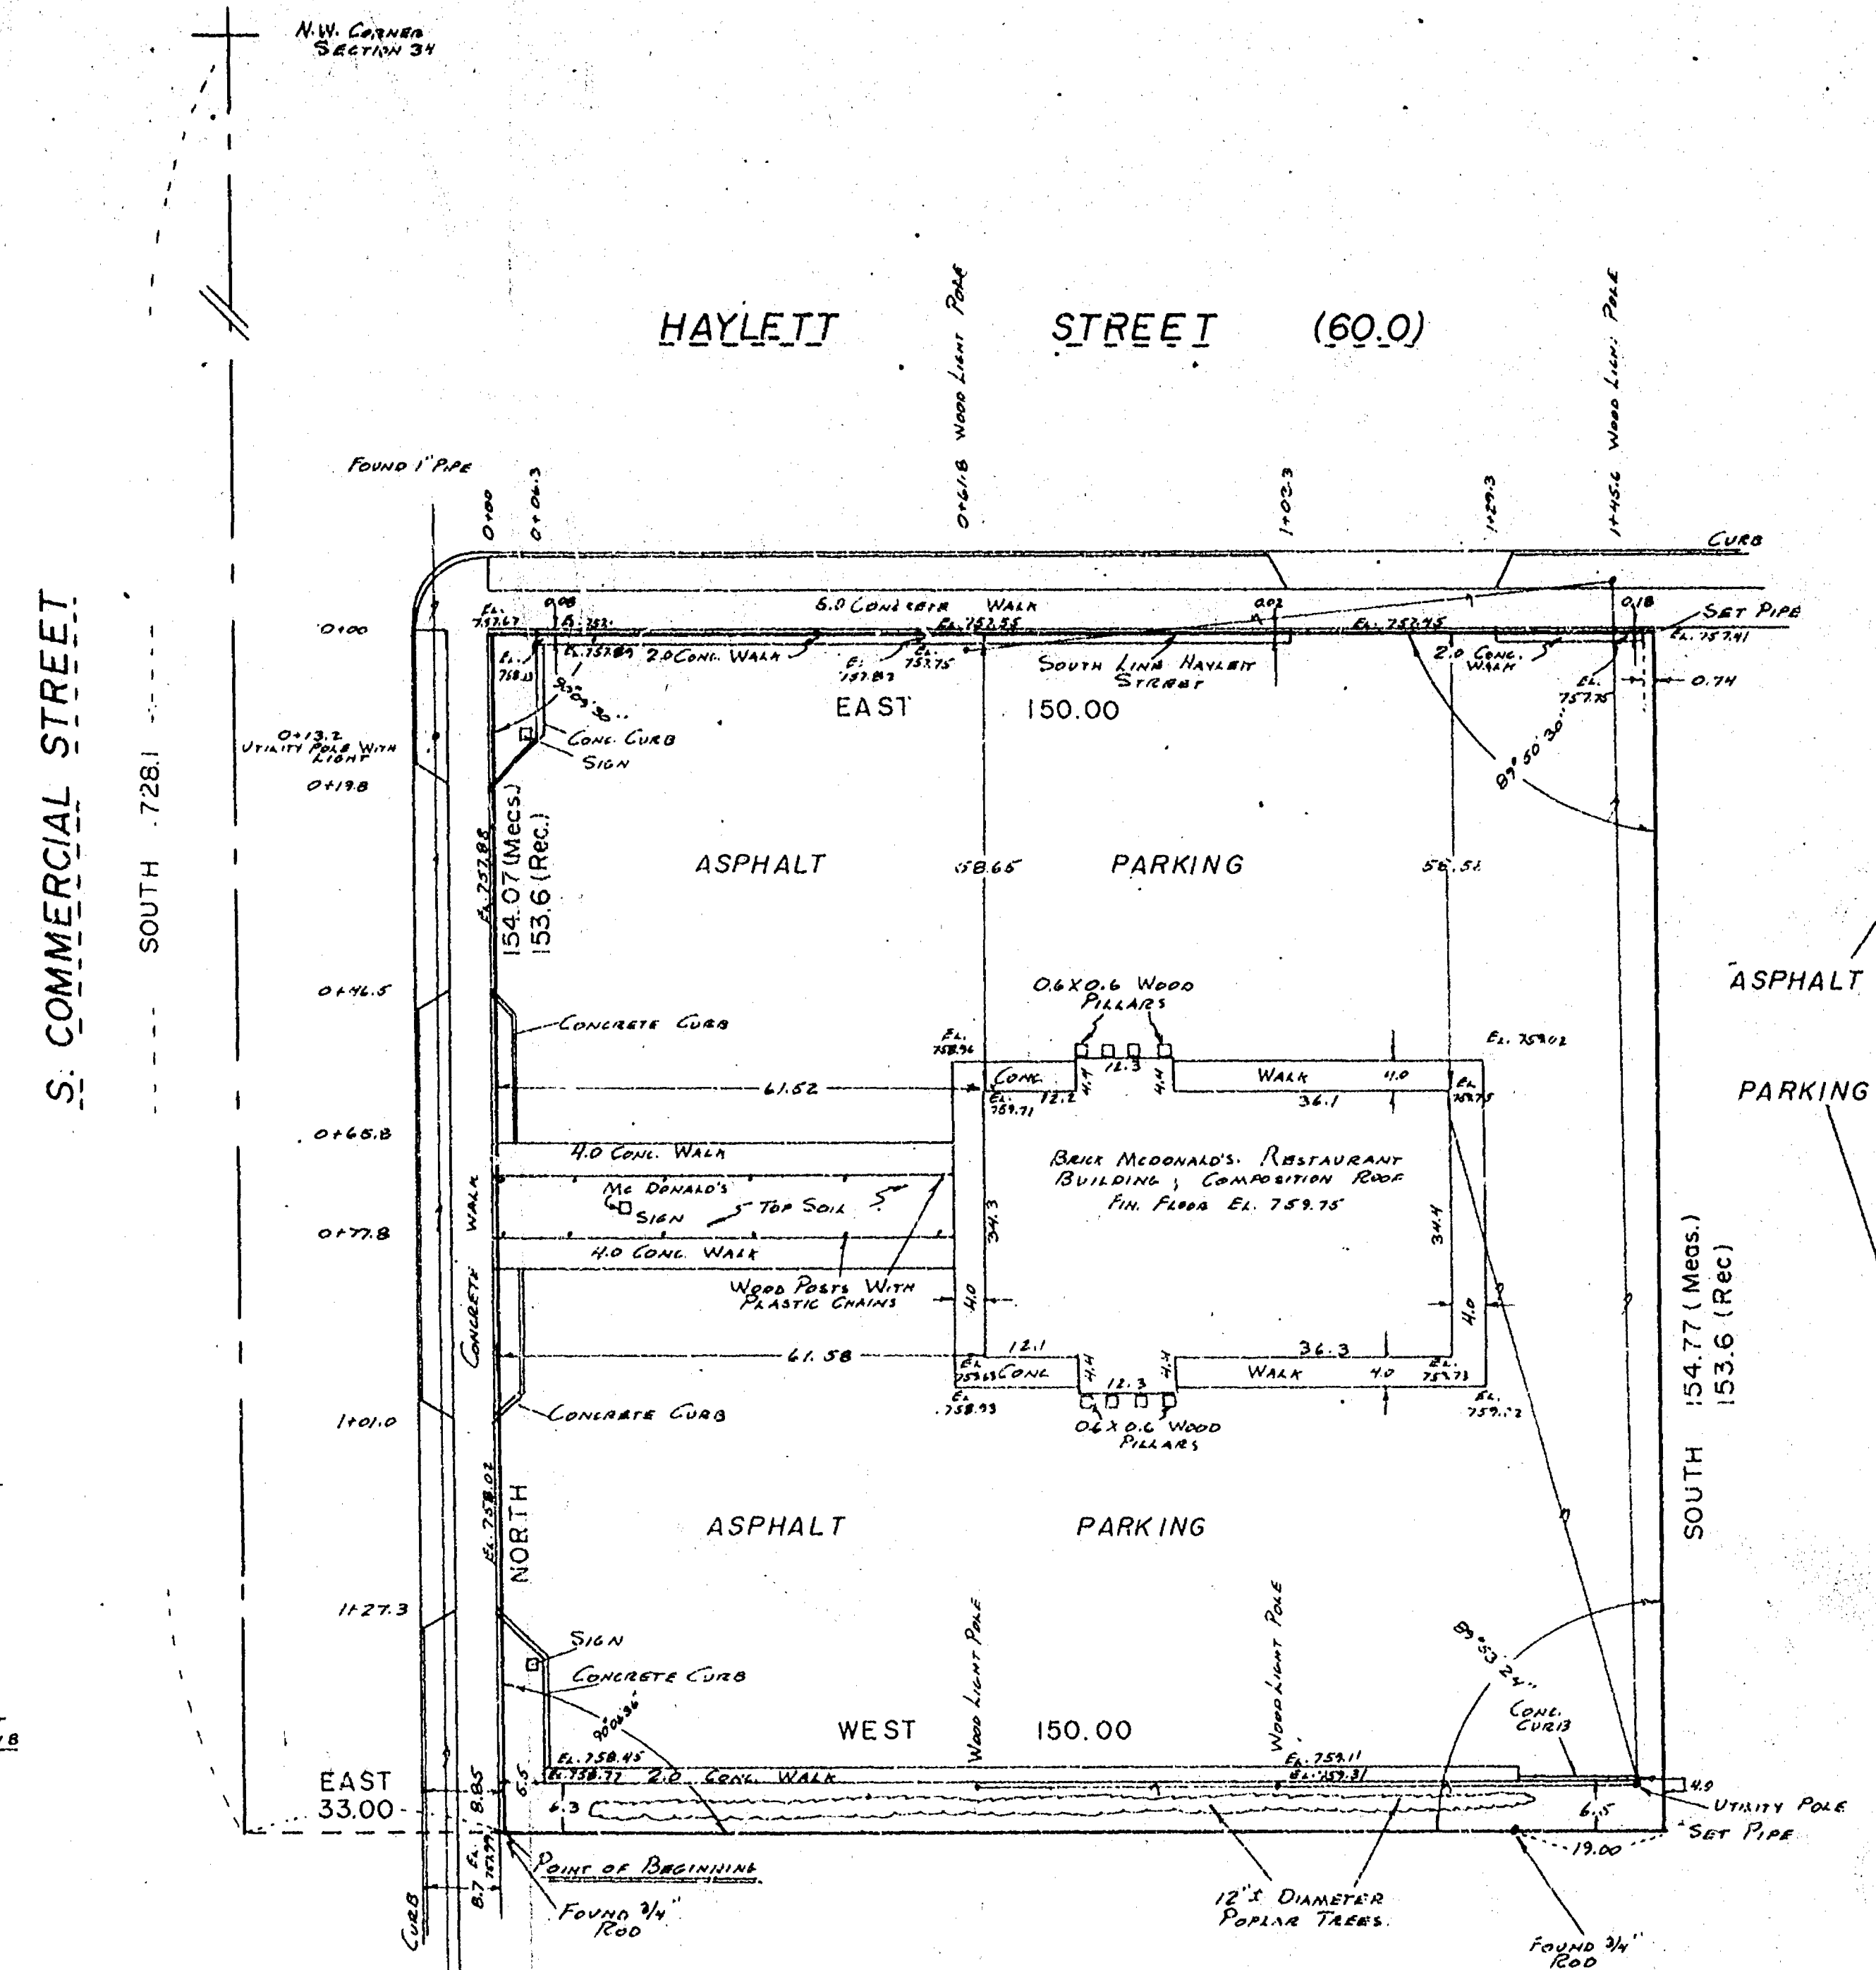

SCALE 1" = 20'

OVERHEAD WIRES

REMARKS: NORTH FLANGE BOLT OF HYDRANT
N.E. CORNER COMMERCIAL STREET
AND HAYLETT STREET, EL. 759.48
(CITY DATUM)

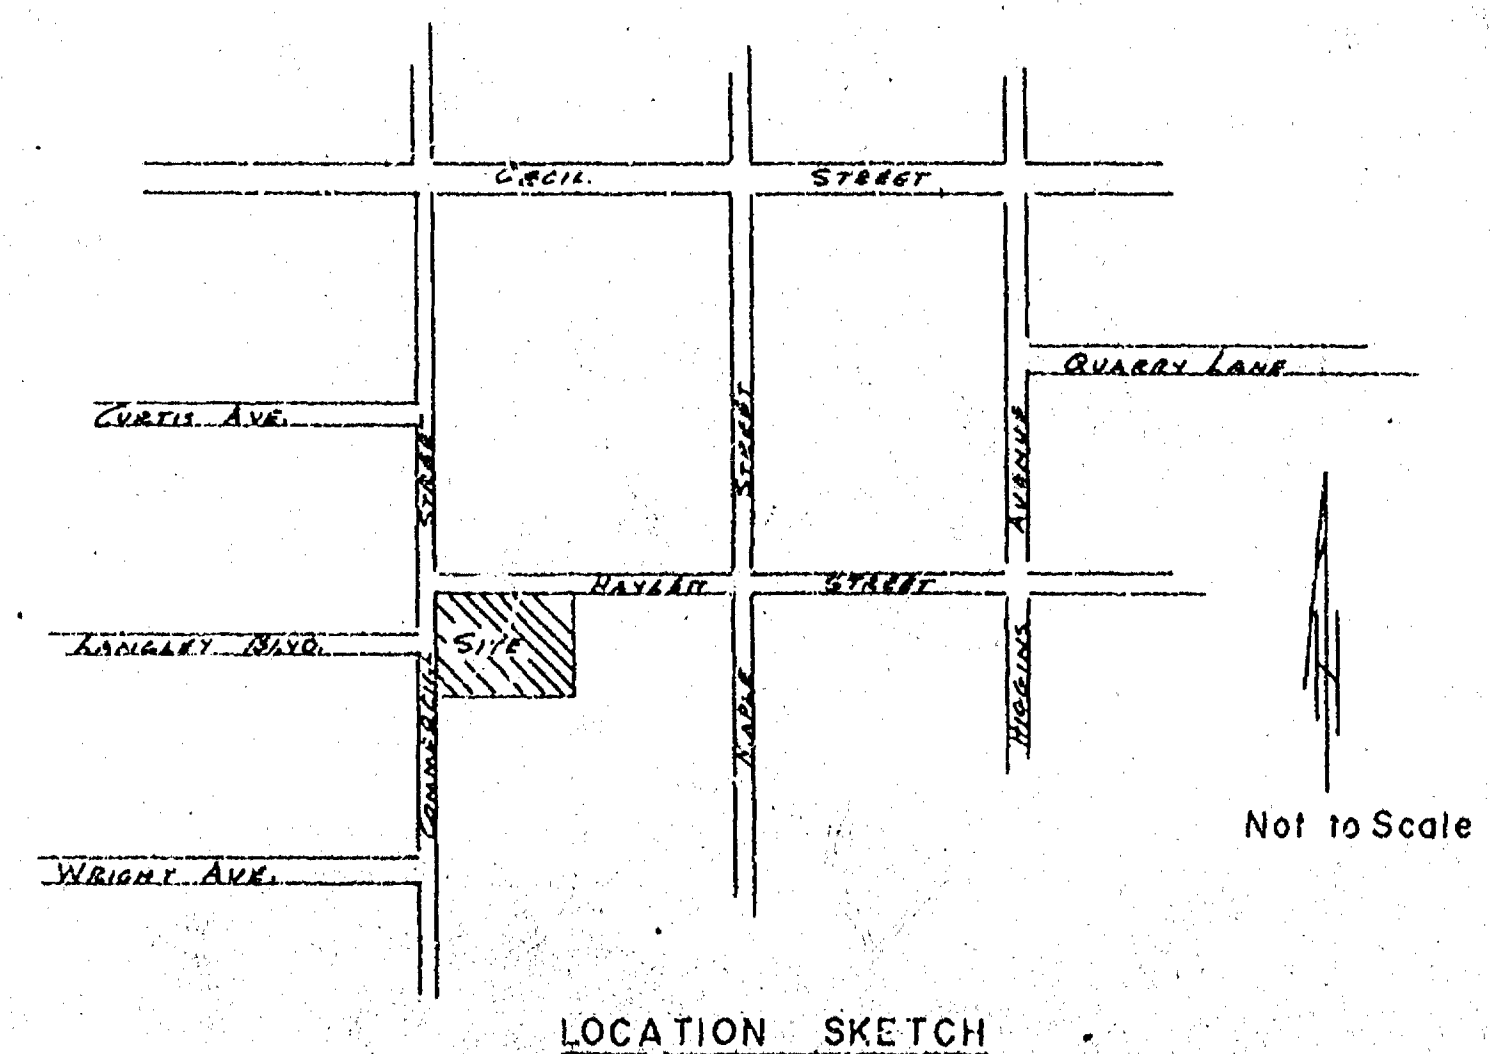

PLAT OF SURVEY

APRIL 22, 1981 (SURVEY FOR MC DONALD'S CORPORATION) SURVEY NO. 171-8

PROPERTY DESCRIPTION

PART OF THE N.W. 1/4 OF THE N.W. 1/4 OF SECTION 34, T20N, R17E, IN THE 9th WARD, CITY OF NEENAH, WINNEBAGO COUNTY, WISCONSIN WHICH IS BOUNDED AND DESCRIBED AS FOLLOWS:

BEGINNING AT A POINT 728.1 FT. SOUTH AND 33.0 FT. EAST OF THE N.W. CORNER OF SAID SECTION 34, THENCE NORTH 154.07 FT. (Recorded as 153.6 ft.) TO A POINT ON THE SOUTH LINE OF HAYLETT STREET, THENCE EAST ALONG THE SOUTH LINE OF SAID HAYLETT STREET 150.0 FT. TO A POINT, THENCE SOUTH 154.77 FT. (Recorded as 153.6 ft.) TO A POINT, THENCE WEST 150.0 FT. TO THE POINT OF BEGINNING. SAID PARCEL CONTAINS 23,162.7 SQ. FT. (0.532 ACRES).

I HEREBY CERTIFY TO CHICAGO TITLE INSURANCE COMPANY AND MC DONALD'S CORPORATION, A DELAWARE CORPORATION THAT THIS PLAN HAS BEEN COMPILED FROM A SURVEY ACTUALLY MADE ON THE GROUND UNDER MY SUPERVISION ON APRIL 21, 1981; THAT IT IS CORRECT AND COMPLIES WITH THE REQUIREMENTS PROVIDED BY MC DONALD'S CORPORATION; THAT THE REAL ESTATE IN THE MODERNIZED DESCRIPTION ABOVE LIES ENTIRELY WITHIN THE RECORD DESCRIPTION.

DATE 4/22/81
SIGNED [Signature]
R.L.S. 1368


national survey & engineering
417 NORTH SAWYER STREET/P.O. BOX 2963
OSHKOSH, WISCONSIN 54903
(414) 426-2800

