

CERTIFICATE OF SURVEY


I, David D. Eisele, hereby certify that I surveyed the property shown hereon according to the official records and that this is a true and correct representation thereof.

DATE

July 1, 1976

DAVID D. EISELE

REG. WIS. LAND SURVEYOR S-974

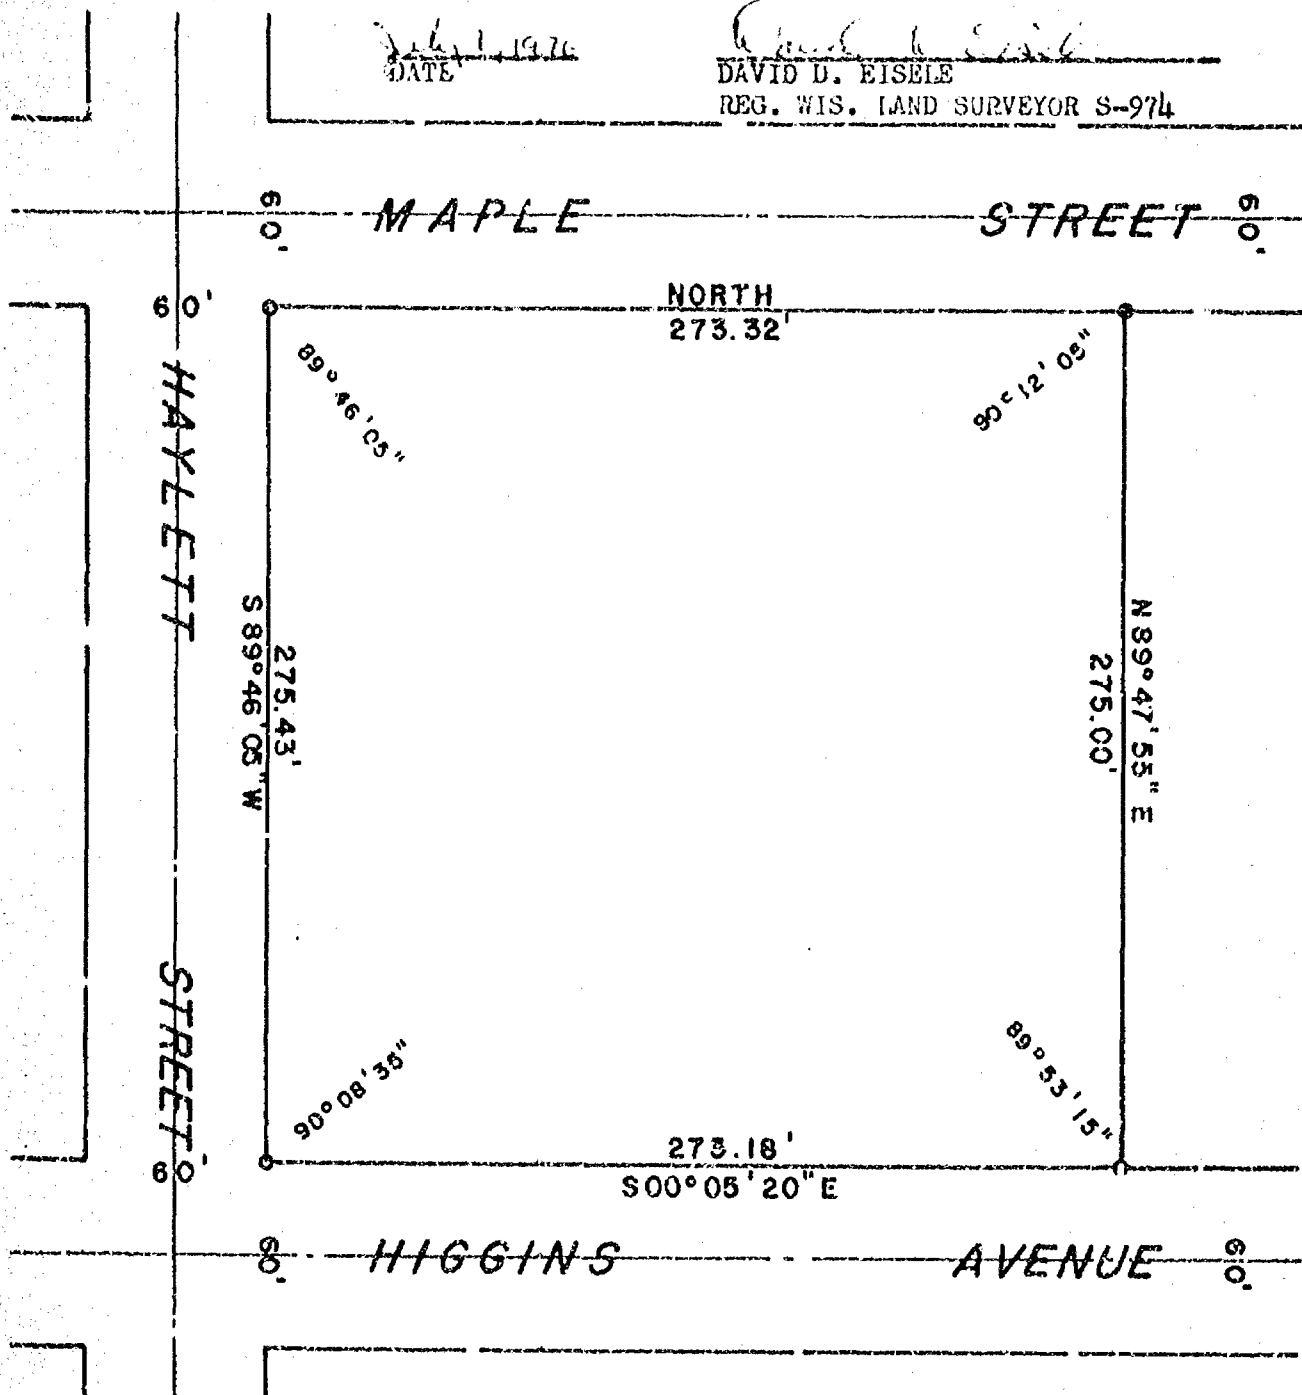

NORTH

North referenced to the East R/W Line of Maple Street. assumed bearing recorded as North

LEGEND

- o-1"x24" Iron pipes set
- Existing irons found

FILE	DATE 8/30/76	DRAWN K.H. CHECKED D.D.E. SCALE 1" = 60'	SURVEY FOR DOMINIUM GROUP, INC. PART OF THE N.W. 1/4 OF THE N.W. 1/4 SEC. 34, T20N, R17E, CITY OF NEENAH, WINN. CO., WISC.	RECORDED INDEXED
------	-----------------	--	--	---------------------

9TH WARD