


34 20 17 7

NORTH

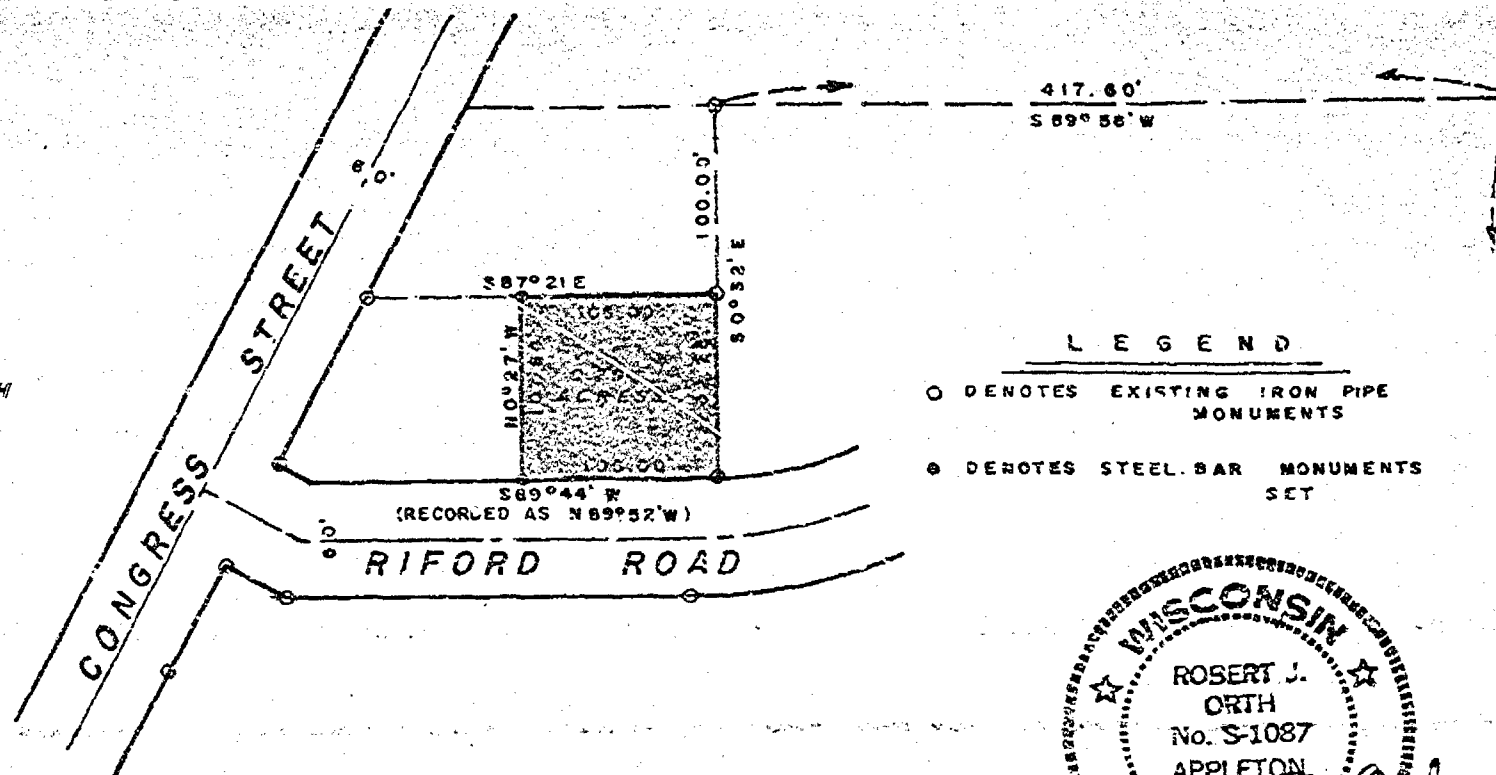


DESCRIPTION

A PARCEL OF LAND IN THE SE $\frac{1}{4}$ OF THE NW $\frac{1}{4}$ OF SECTION 34, T20N, R17E, CITY OF NEENAH, WINNEBAGO COUNTY, WISCONSIN, BOUNDED AND DESCRIBED AS FOLLOWS:

COMMENCING AT THE SOUTH $\frac{1}{4}$ CORNER OF SAID SECTION 34; THENCE DUE NORTH 3429.98 FEET; THENCE S 89° 56' W 417.60 FEET; THENCE S 0° 32' E 100.00 FEET TO THE POINT OF BEGINNING; THENCE CONTINUING S 0° 32' E 102.25 FEET; THENCE S 89° 44' W (PREVIOUSLY RECORDED AS N 89° 52' W) 106.00 FEET; THENCE N 0° 27' W 107.64 FEET; THENCE S 87° 21' E 106.00 FEET TO THE POINT OF BEGINNING, CONTAINING 0.26 ACRES MORE OR LESS.

SURVEY FOR : CAL ZERNICKE

SOUTH $\frac{1}{4}$ CORNER
SECTION 34,
T20N - R17E

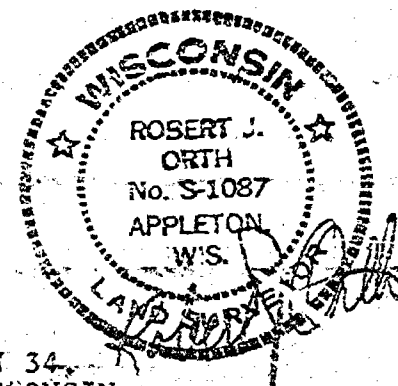

Engineering
Surveying
Lead
Planning

APPLETON WIS.

RICE &
OETH
INC.

PROPERTY SURVEY:
CITY OF NEENAH
WINNEBAGO COUNTY, WISCONSIN

DRAWN L.J.M.
CHECKED W.J.O.
SCALE 1" = 100'

DATE
6/24/74

FILE NO.
S-1087