
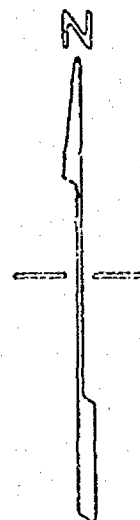


PLAT OF SURVEY

DESCRIPTION: LOT 49, KESSLER SUBDIVISION, CITY OF NEENAH, WINNEBAGO COUNTY, WISCONSIN.


CLIENT: MARK ENGELBRETH
618 O'LEARY ST.
NEENAH, WISCONSIN 54956

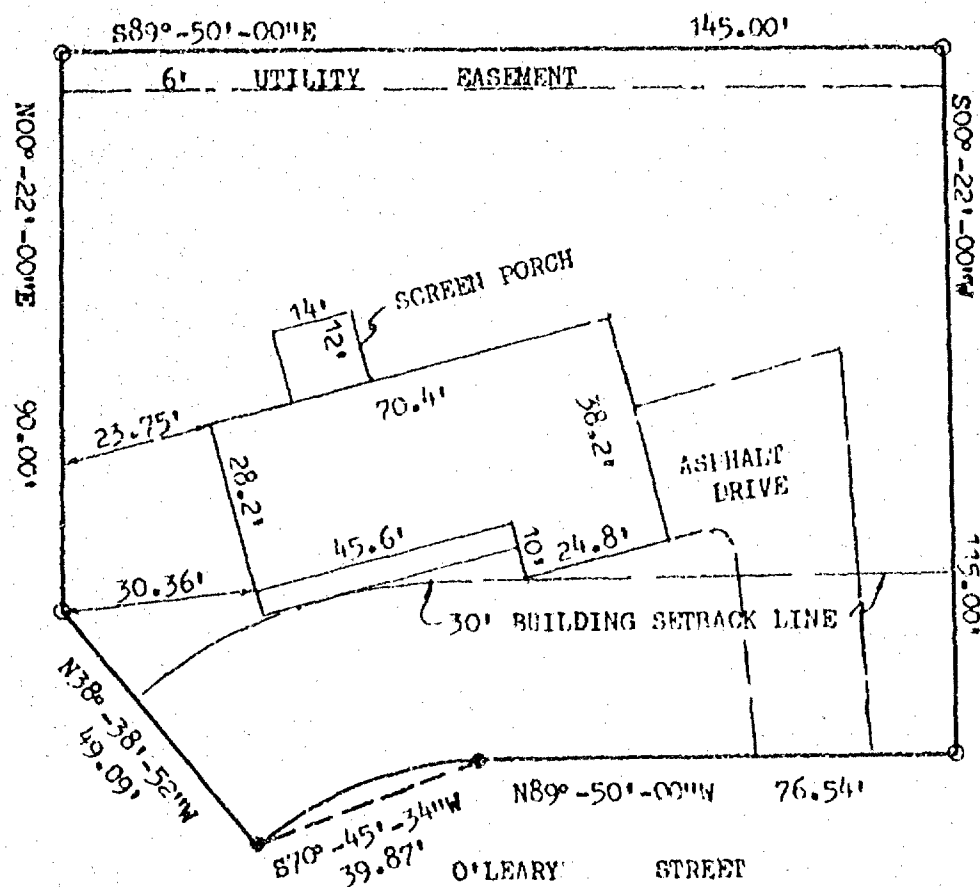

CURVE DATA:
CENTRAL ANGLE=38°-48'-52"
RADIUS=60.00'
ARC LENGTH=40.64'
CHORD LENGTH=39.87'
CHORD BEARING=S70°-45'-34"

LEGEND:

- = 3/4" x 24" SOLID ROUND #6 IRON REBAR SET
- = 1" IRON PIPE FOUND

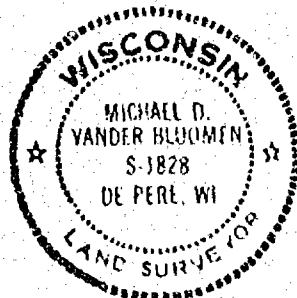

I HEREBY CERTIFY THAT I HAVE SURVEYED THE ABOVE DESCRIBED PROPERTY AS SHOWN ACCORDING TO THE OFFICIAL RECORDS AND THAT THIS PLAT OF SURVEY IS A CORRECT REPRESENTATION OF SAID SURVEY

Michael D. Vanderbloemen 9-5-89



CAROW LAND SURVEYING CO., INC.

1837 W. WISCONSIN AVE., P.O. BOX 1297
APPLETON, WISCONSIN 54912-1297
PHONE 414-731-4168 FAX 731-5673

SCALE

1"=30'

DRAWN BY

kv dw MV

PROJECT NO.

A865.326