


Plat of Survey

A part of North 1/2 - Southeast 1/4, Section Thirty-four (34), Township Twenty (20) North, Range Seventeen (17) East, Town of Neenah, Winnebago County, Wisconsin

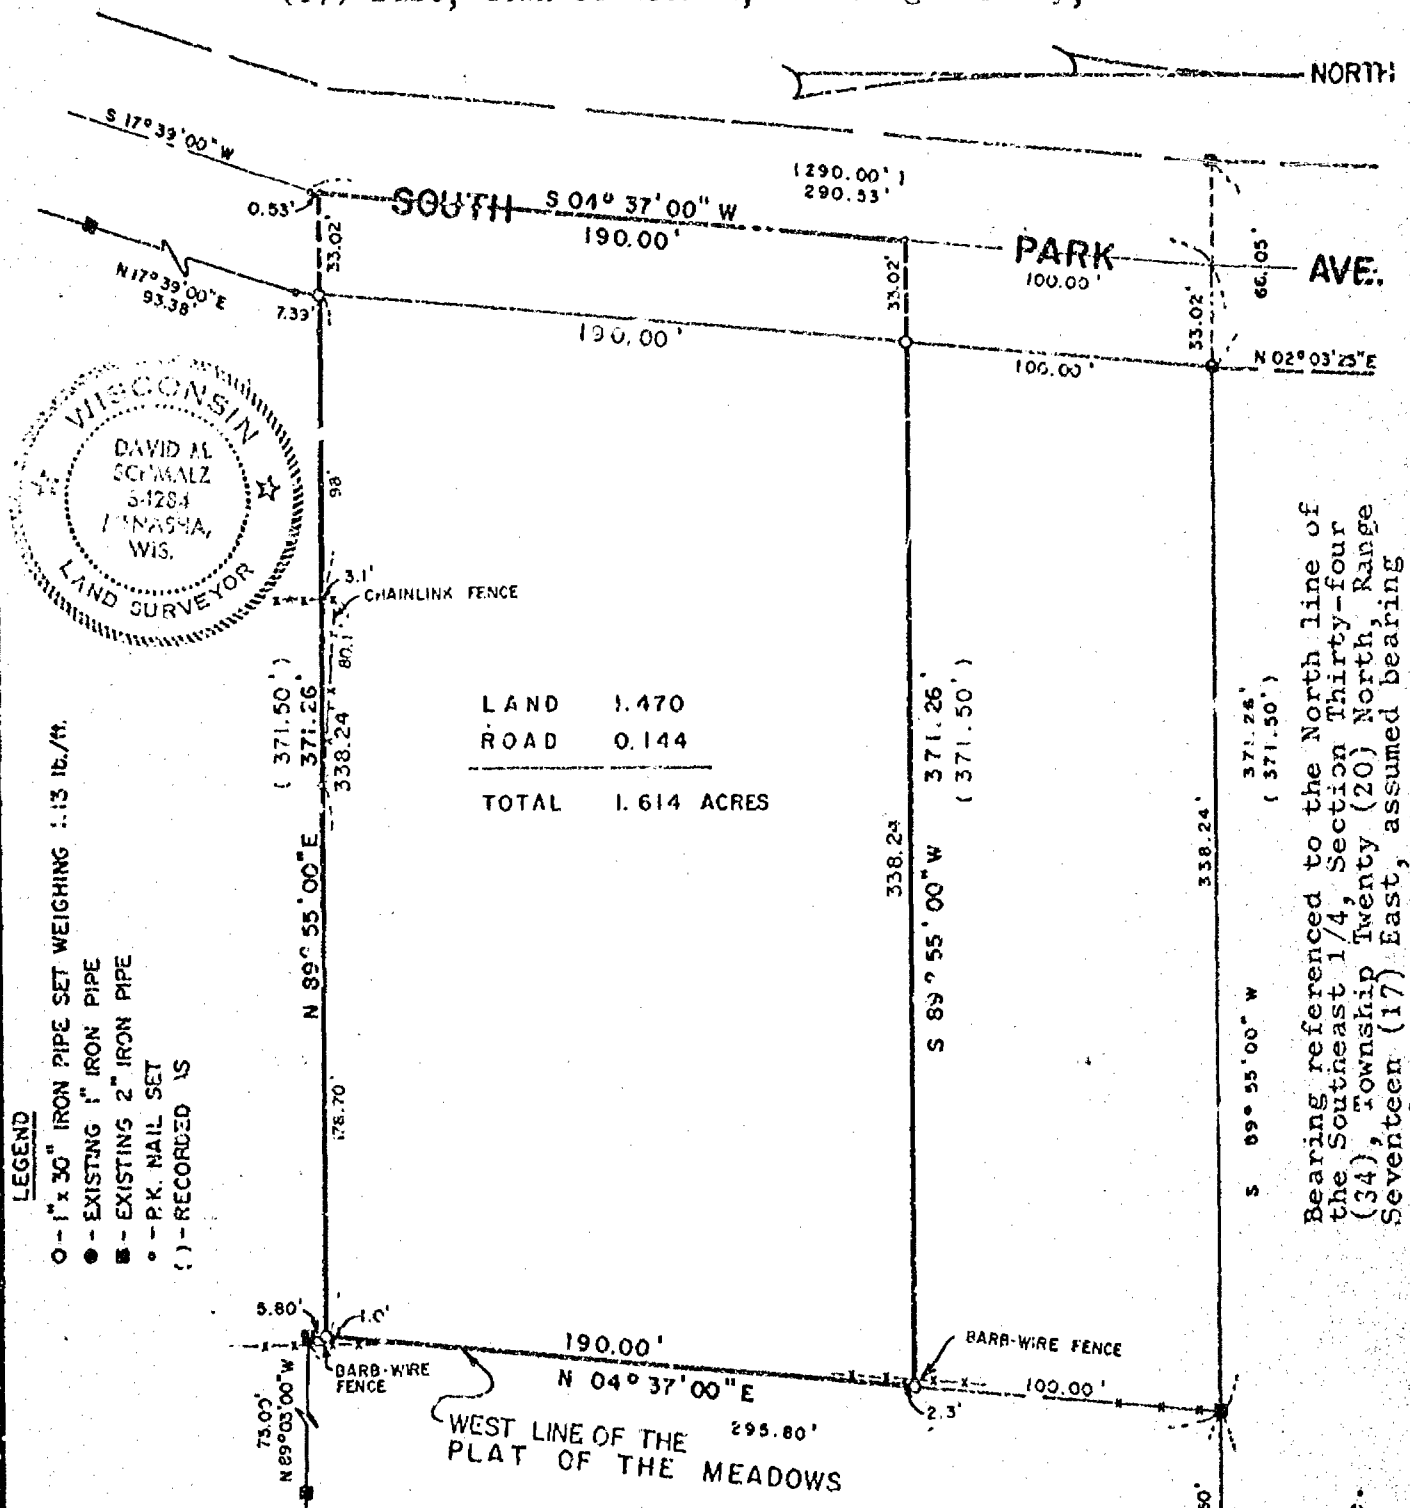

LAND	1.470
ROAD	0.144
TOTAL	1.614 ACRES

Bearing referenced to the North line of the Southeast 1/4, Section Thirty-four (34), Township Twenty (20) North, Range Seventeen (17) East, assumed bearing North 89° 55' 00" East.

I hereby certify that I have surveyed the above described property and that the above map is a true representation thereof and shows the size and location of the property, its exterior boundaries, boundary fences, apparent easements, roadways and visible encroachments, if any.

This survey is made for the use of the present owners of the property, and also those who purchase, mortgage, or guarantee the title thereto within one (1) year from date hereof.

Prepared For:
Gene R. Snyder
1306 South Park Ave.
Neenah, WI

02-27-31 David M. Schmalz
Date David M. Schmalz, R.L.S.

BAYVIEW RD
EAST 1/4 COR.
SEC. 34, T20N, R. 7E



McMAHON ASSOCIATES INC.
MUNICIPAL ENGINEERS — LAND SURVEYORS
MENASHA and WAUTOMA, WISCONSIN

DRAWN KRH SCALE 1" = 60'
PROJECT NO. 252-81013
FIELD BOOK 127 B PAGE 11-12