
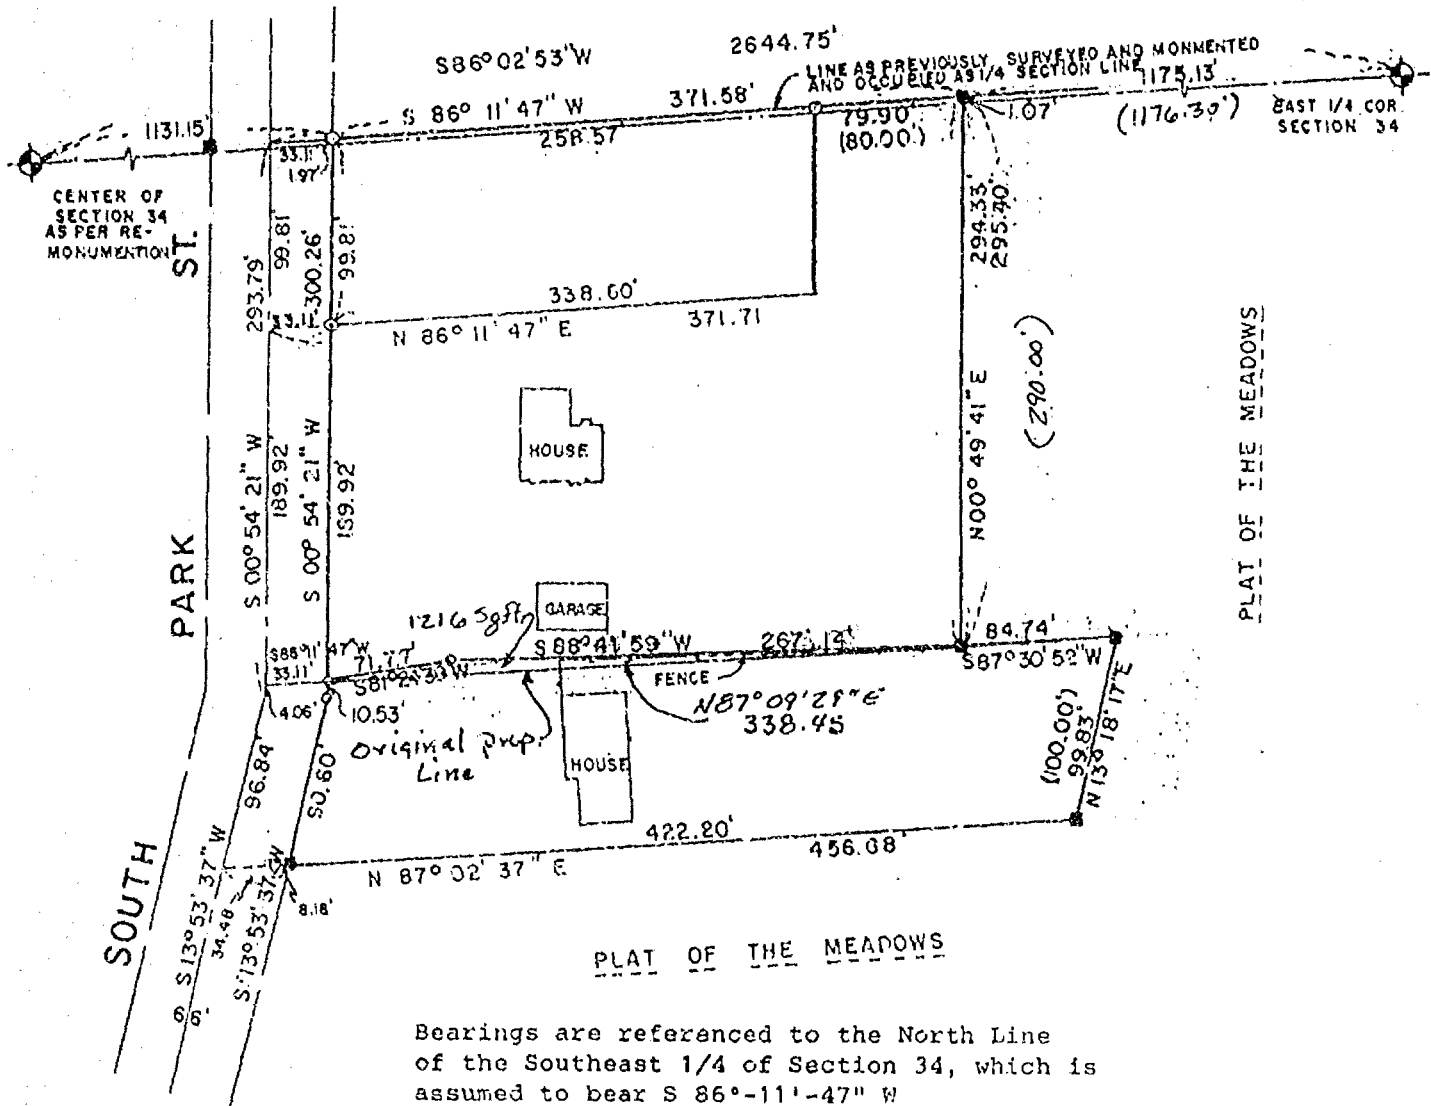
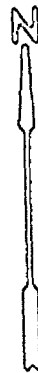


PLAT OF SURVEY

Part of the North 1/2 of the Southeast 1/4 of Section 34, Town 20 North, Range 17 East, City of Neenah, Winnebago County, Wisconsin

Prepared for:
James E. Clark
Daniel Regan

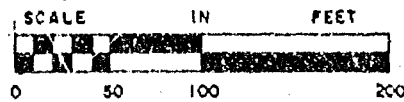


LEGEND

- 1" IRON PIPE SET, 24" LONG, WEIGHING 1.13 LBS. PER LIN. FOOT
- 1-1/4" STEEL REINFORCING BAR SET, 30" LONG, WEIGHING 4.303 LBS. PER LIN. FOOT
- ◆ SECTION MONUMENT
- ▼ PK NAIL
- ⊙ 1" IRON PIPE FOUND
- ⊙ 2" IRON PIPE FOUND
- ⊙ 3/4" REBAR FOUND
- ⊙ 1-1/4" REBAR FOUND
- FENCE
- x CHISELED "x"
- ▽ RAILROAD SPIKE
- () RECORDED AS


THIS INSTRUMENT WAS DRAFTED BY: D.D.E.

Martenson & Eisele, Inc.
CONSULTING ENGINEERING & LAND SURVEYING
1919 AMERICAN COURT
NEENAH WIS 54956

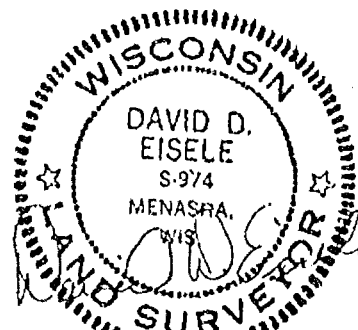

June 16, 1993

FILED BOOK _____ PRO. FCT NO. 265-42
PAGE _____ SHEET 1 OF 2

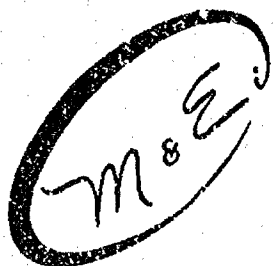

Martenson & Eisele, Inc.

Consulting Engineering and Land Surveying

Stanley C. Martenson, P.E.
David D. Eisele, P.L.S.

John R. Davel, P.E.
James E. Smith, P.L.S.
Jeffrey W. Schultz, E.I.T.
David Kohtala, P.L.S.
Daniel W. Hoel, P.L.S.
Jeffrey T. Rustick, P.L.S.
Michael S. Stewart, P.E.
Gary A. Zahringor, P.L.S.
Kathleen M. Thunes, P.E.

Legal description to transfer title of property from Dan Began to James Clark

Part of the North 1/2 of the Southeast 1/4 of Section 34, Town 20 North, Range 17 East, City of Neenah, Winnebago County, Wisconsin, more fully described as follows:

Commencing at the East 1/4 corner of said Section 34; thence S 86° 02' 53" W along the North line of the Southeast 1/4, a distance of 1175.13 feet (recorded as 1176.30 feet); thence S 00° 49' 41" W, 294.33 feet (recorded as 290.00 feet) to a two inch iron pipe and the point of beginning; thence S 88° 41' 59" W, 267.14 feet; thence S 81° 24' 39" W, 71.77 feet to a point on the East right-of-way line of South Park Avenue; thence N 87° 09' 29" E, thence 338.45 feet to the point of beginning. Parcel is subject to all easements and restrictions of record and contains 1216 square feet.

Project No. 265-042A

June 16, 1993