


PLAT OF SURVEY


DESCRIPTION:

LOT FORTY-EIGHT (48), OLD ORCHARD SUBDIVISION,
TOWN OF NEENAH, WINNEBAGO COUNTY, WISCONSIN.
BEING PART OF THE SOUTH 1/2 OF THE SE1/4
OF SECTION 34, T20N, R17E, TOWN OF
NEENAH, WINNEBAGO COUNTY, WISCONSIN.

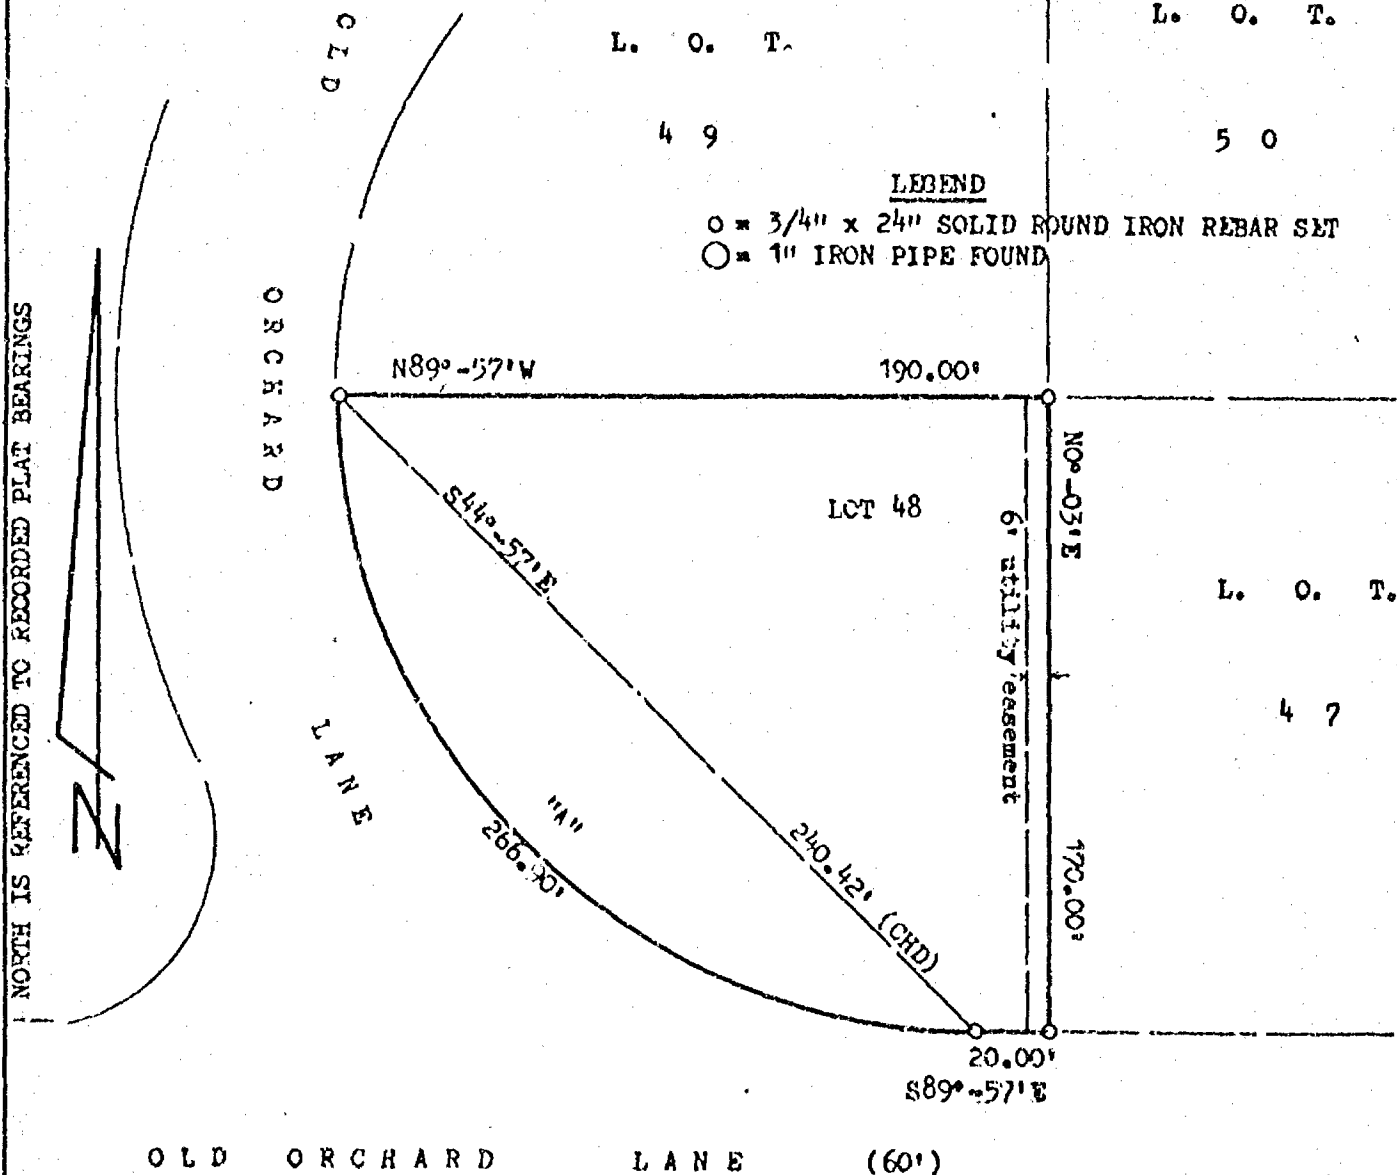

CURVE DATA: CURVE "A"

RADIUS = 170'
CENTRAL ANGLE = 90°-00'
CHORD LENGTH = 240.42'
CHORD BEARING = S44°-57'E
ARC LENGTH = 266.90'
TANGENT BEARINGS =
S0°-03'W
S89°-57'E

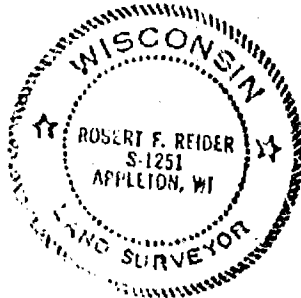

CLIENT:

WAYNE & SANDY GEDFRION
733 YORKSHIRE ROAD
NEENAH, WISCONSIN 54956

I HEREBY CERTIFY THAT I HAVE SURVEYED THE ABOVE DESCRIBED PROPERTY AS SHOWN
ACCORDING TO THE OFFICIAL RECORDS AND THAT THIS PLAT OF SURVEY IS A CORRECT
REPRESENTATION OF SAID SURVEY

Robert F. Reider 12-28-90



CAROW LAND SURVEYING CO., INC.

1837 W. WISCONSIN AVE., P.O. BOX 1297
APPLETON, WISCONSIN 54912-1297
PHONE 414-731-4168 FAX 731-5673

SCALE 1" = 50'

DRAWN BY
rr-kv KJV

PROJECT NO
✓ A9012.60