


# PLAT OF SURVEY

DESCRIPTION: ALL OF LOT ONE (1), CANTERBURY FARMS SUBDIVISION, CITY OF NEENAH, WINNEBAGO COUNTY, WISCONSIN.

NORTH IS REFERENCED TO THOSE BEARINGS SHOWN ON THE RECORDED PLAT OF CANTERBURY FARMS, CITY OF NEENAH, WINNEBAGO COUNTY, WISCONSIN.

CLIENT:

J & S HOMES  
1050 N. LYNDALE DRIVE  
APPLETON, WI 54914

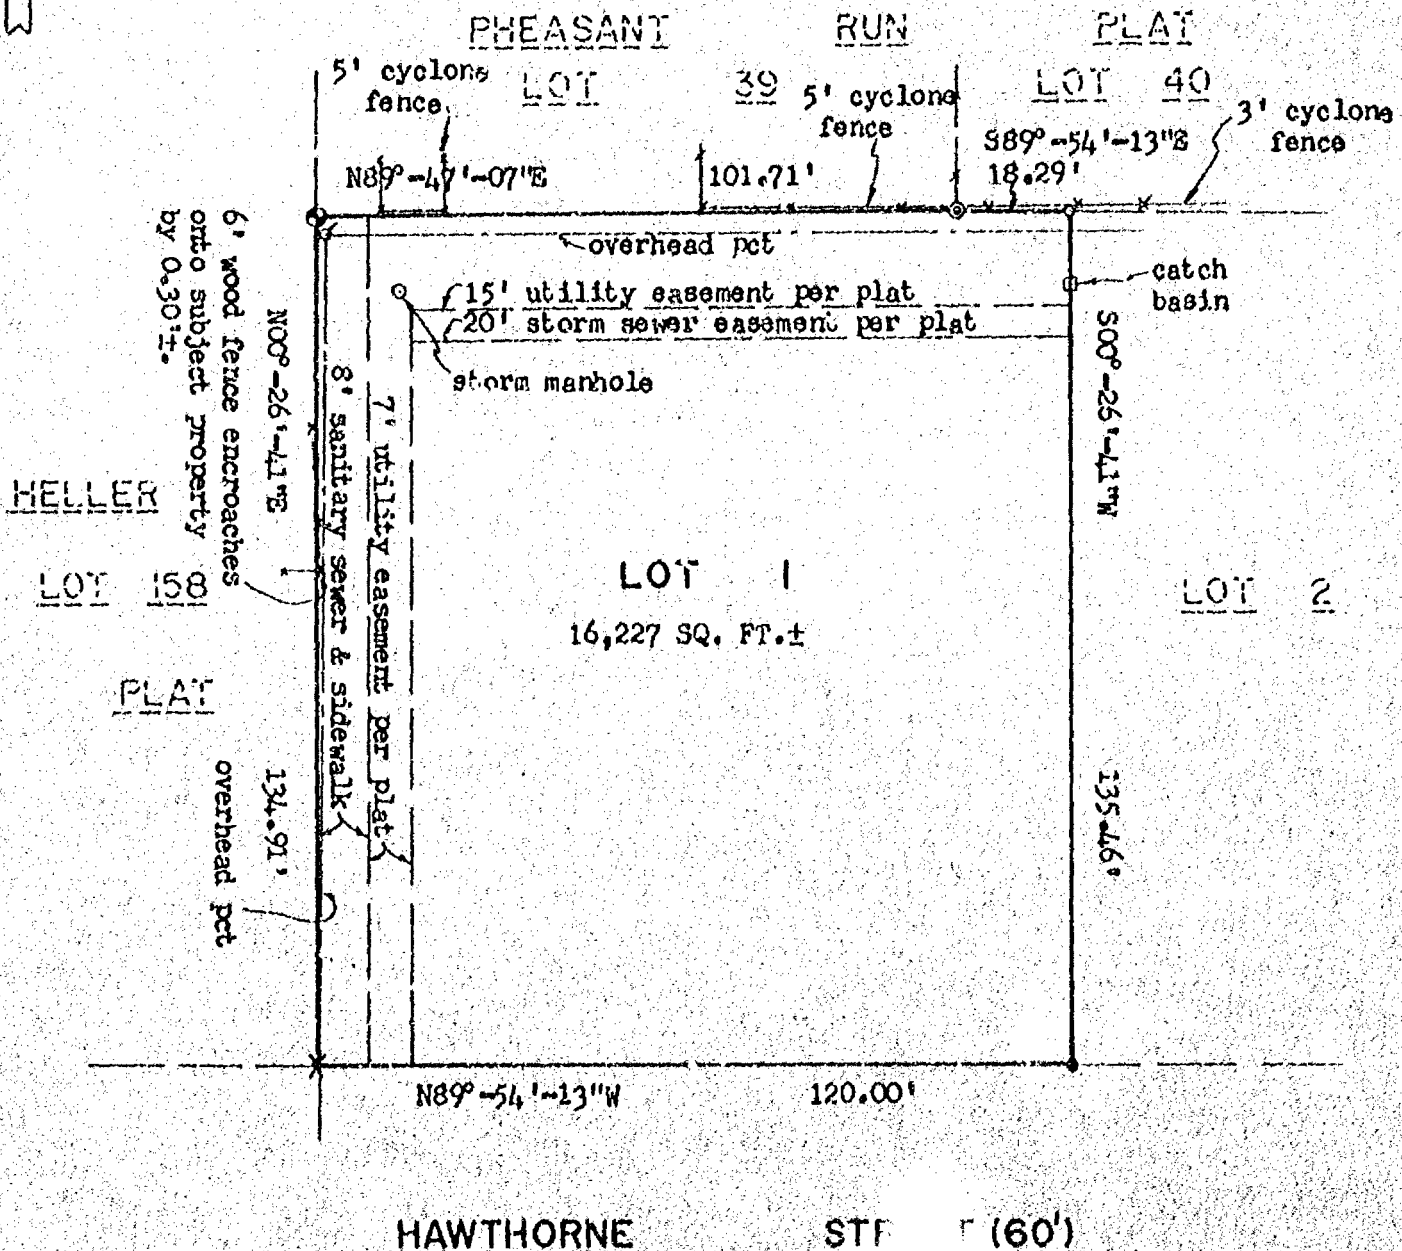

## LEGEND:

- = 3/4" x 24" SOLID ROUND IRON REBAR SET, WEIGHING 1.502 LBS. PER LIN. FT.
- = 3/4" SOLID ROUND IRON REBAR FOUND
- ⊖ = 1" IRON PIPE FOUND
- ⊙ = BERNTSEN MONUMENT FOUND
- X = CHISEL CROSS FOUND
- pct = OVERHEAD POWER, CABLE & TELEPHONE
- ⚡ = POWER POLE



I HEREBY CERTIFY THAT I HAVE SURVEYED THE ABOVE DESCRIBED PROPERTY AS SHOWN ACCORDING TO THE OFFICIAL RECORDS AND THAT THIS PLAT OF SURVEY IS A CORRECT REPRESENTATION OF SAID SURVEY

*Christopher E. Ferreault*  
CHRISTOPHER E. FERREULT, RLS-2249 DATED 2-11-98



**CAROW LAND SURVEYING CO., INC.**

1837 W. WISCONSIN AVE., P.O. BOX 1297  
APPLETON, WISCONSIN 54912-1297  
PHONE 920-731-4168 FAX 731-5673

SCALE  
1"=30'

DRAWN BY  
CP-mb DGV

PROJECT NO.  
A988.9