


HALT ORN E

STREET (60')

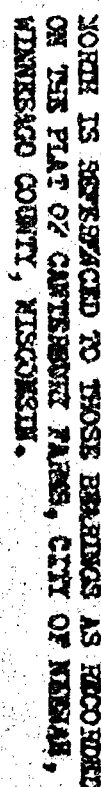


INDEX

- = 1½" SOLID ROUND IRON REBAR FOUND
○ = 3/4" SOLID ROUND IRON REBAR FOUND
➤ = CHISEL ARROW SET
○ = 3/4" x 24" SOLID ROUND IRON REBAR SET,
WEIGHING 1.502 lbs. per l.n. ft.
○ = 1" IRON PIPE FOUND

CLIENT: TIM & SUSAN EVERETT
c/o MORIS ZWACK GOLDWELL BANKER
1050 N. LYNNDALE DR.
APPLETON, WI 54914

I HEREBY CERTIFY THAT I HAVE SURVEYED THE ABOVE DESCRIBED PROPERTY AND THE ABOVE MAP IS A TRUE REPRESENTATION THEREOF AND SHOWS THE SIZE AND LOCATION OF THE PROPERTY, ITS EXTERIOR BOUNDARIES, THE LOCATION AND DIMENSIONS OF ALL VISIBLE STRUCTURES THEREON, FENCES, APPARENT EASEMENTS AND ROADWAYS AND VISIBLE ENCROACHMENTS, IF ANY.

THIS SURVEY IS MADE FOR THE EXCLUSIVE USE OF THE PRESENT OWNERS OF THE PROPERTY, AND ALSO THOSE WHO PURCHASE, MORTGAGE OR GUARANTEE THE TITLE THERETO WITHIN ONE (1) YEAR FROM THE DATE HEREON, AND AS TO THEM I HEREBY CERTIFY THAT SAID SURVEY AND THE ABOVE MAP WERE MADE IN ACCORDANCE WITH ACCEPTABLE PROFESSIONAL STANDARDS AND THAT THE INFORMATION CONTAINED HEREON IS, TO THE BEST OF MY KNOWLEDGE, INFORMATION AND BELIEF, A TRUE AND ACCURATE REPRESENTATION THEREOF.

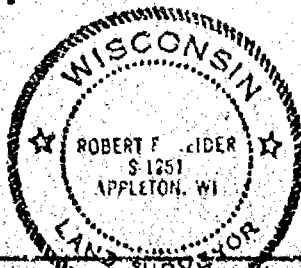

Robert F. Reider, SLS 12-6-99
ROBERT F. REIDER, SLS DATED



CAROW LAND SURVEYING CO., INC.

1837 W. WISCONSIN AVE., P.O. BOX 1297
APPLETON, WISCONSIN 54912-1297
PHONE 920-731-4168 FAX 731-5673

SCALE
1"=30'
DRAWN BY
JW BP
PROJECT NO.
19912-4