

PLAT OF SURVEY

LOT SIXTEEN (16), CANTERBURY FARMS, CITY OF NEENAH, WINNEBAGO COUNTY, WISCONSIN,

CLIENT:

COLDWELL BANKER THE REAL ESTATE GROUP

ATTN: DORIS ZWACK


1050 N. LYNDALE DRIVE

APPLETON, WI 54914


(414) 993-7330

HAWTHORNE

ST (60')

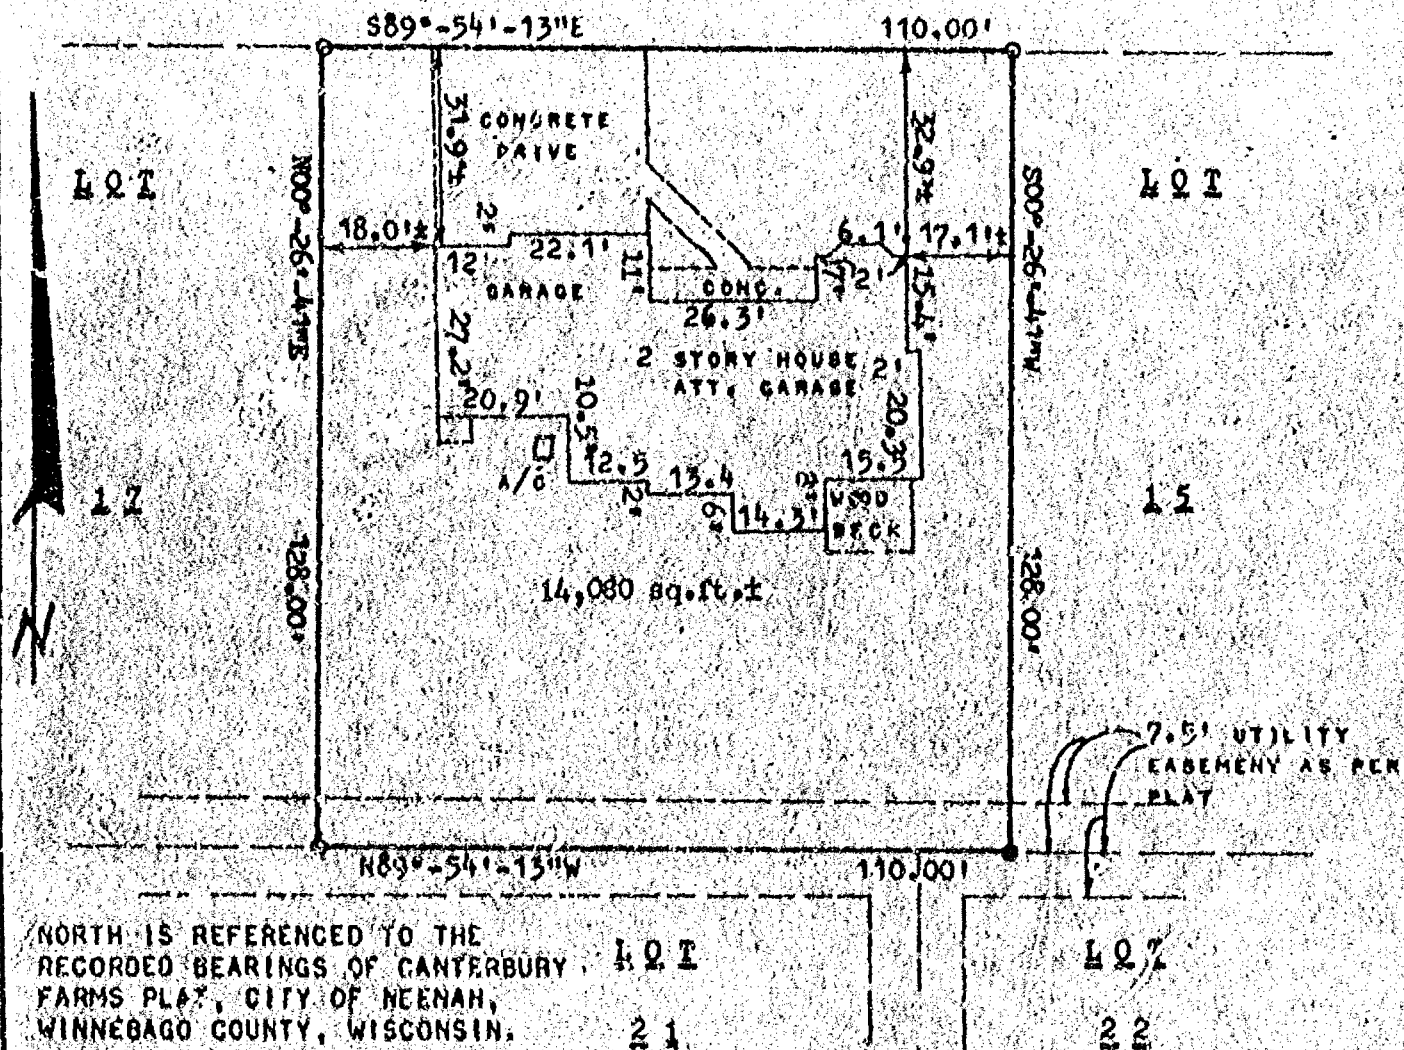

NORTH IS REFERENCED TO THE
RECORDED BEARINGS OF CANTERBURY
FARMS PLAT, CITY OF NEENAH,
WINNEBAGO COUNTY, WISCONSIN.

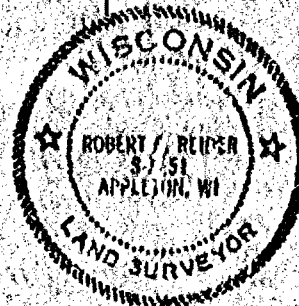

LEGEND

- 3/4" x 24" IRON REBAR KEY
WEIGHING 1.502 LBS. PER
LN. FT.
- 3/4" IRON REBAR FOUND

I HEREBY CERTIFY THAT I HAVE SURVEYED THE ABOVE DESCRIBED PROPERTY AS SHOWN
ACCORDING TO THE OFFICIAL RECORDS AND THAT THIS PLAT OF SURVEY IS A CORRECT
REPRESENTATION OF SAID SURVEY.

Robert F. Reider 5-29-97
ROBERT F. REIDER RLS 1251 DATED



CAROW LAND SURVEYING CO., INC.

1837 W. WISCONSIN AVE., P.O. BOX 1297
APPLETON, WISCONSIN 54912-1297
PHONE 414-731-4168 FAX 731-5873

SCALE
1" = 30'
DRAWN BY
BUTCH GEE
PROJECT NO.
A975-32