



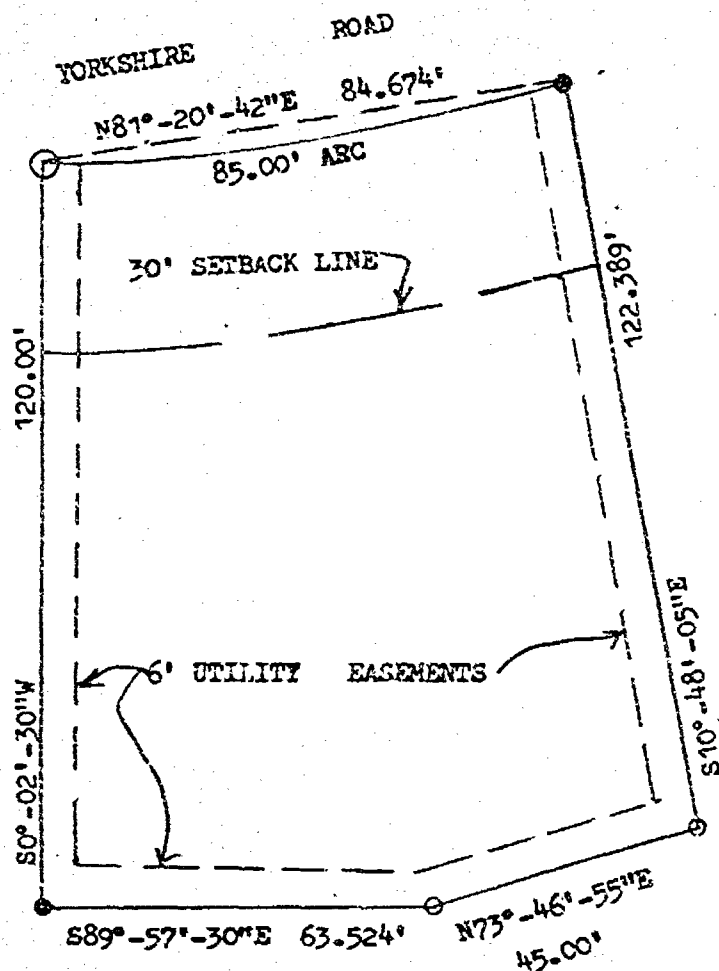

DESCRIPTION: LOT 27, PLAT OF THE MEADOWS, CITY OF NEENAH,
WINNEBAGO COUNTY, WISCONSIN.

- = 3/4"x24" SOLID ROUND #6 IRON REBAR SET
- = 1" IRON PIPE FOUND
- = 2" IRON PIPE FOUND

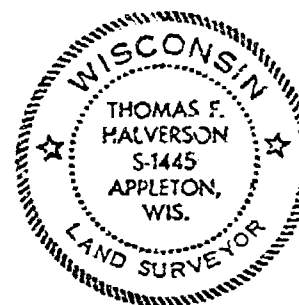

I, THOMAS F. HALVERSON, CERTIFY THAT THIS PLAT OF SURVEY
IS A CORRECT REPRESENTATION OF THE ABOVE DESCRIBED
PROPERTY.

Thomas F. Halverson

8-6-84

REVISIONS	ED RICHTER		
	724 MANCHESTER RD. NEENAH, WISCONSIN. 54956		
	CAROW LAND SURVEYING CO., INC. P.O. BOX 1297		
	1837 W. WISCONSIN AVE. • APPLETON, WI 54912		
DRAWN BY	SCALE	DRAWING NO.	
MV-KV	1"=30'	A848.54	
APPD	DATE		
	8-6-84		