



DESCRIPTION: LOT 28, PLAT OF THE MEADOWS, CITY OF NEENAH, WINNEBAGO COUNTY, WISCONSIN.

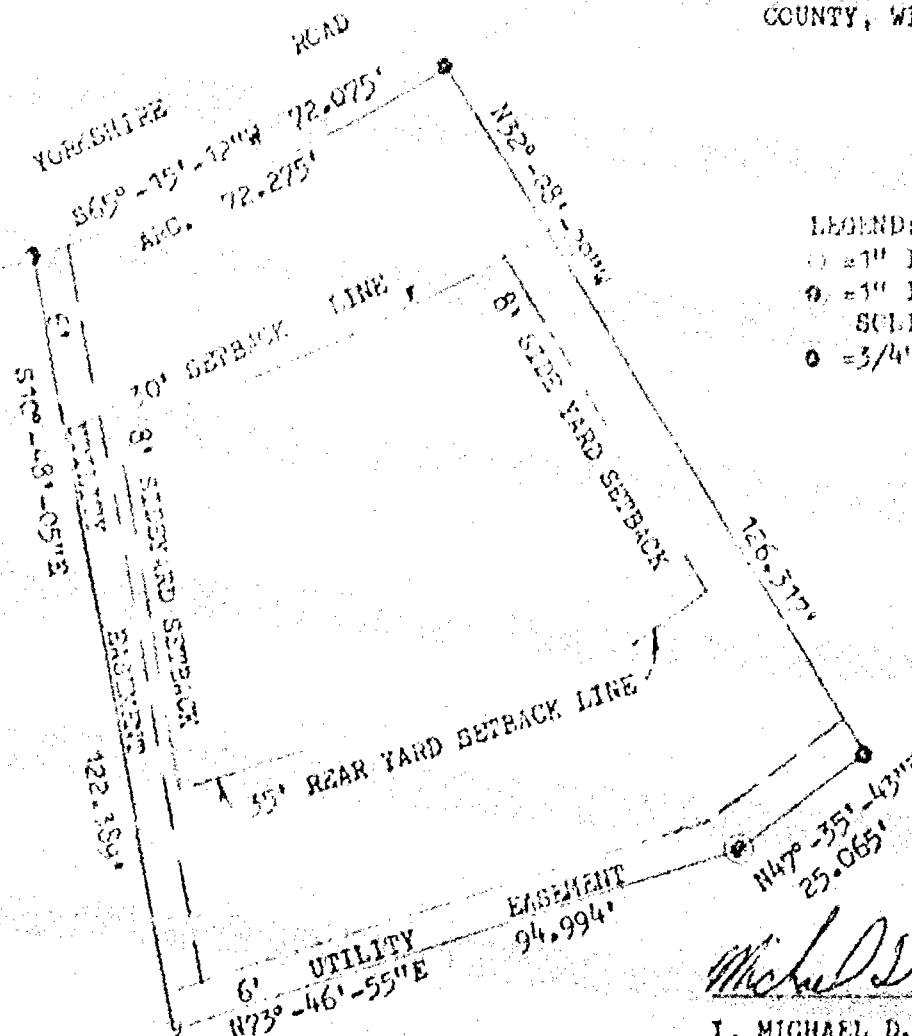

LEGEND:

- = 1" IRON PIPE FOUND
- = 1" IRON PIPE FOUND BEIT SET 3/4"x24" SOLID ROUND IRON REBAR
- = 3/4"x24" SOLID ROUND IRON REBAR SET

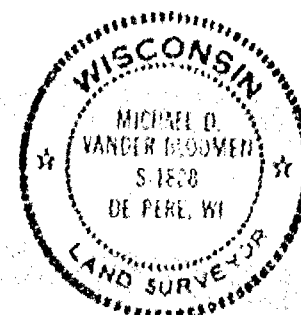


Michael D. Vanderbloemen

5-10-85

I, MICHAEL D. VANDER BLOOMEN, CERTIFY THAT THIS PLAT OF SURVEY IS A CORRECT REPRESENTATION OF THE ABOVE DESCRIBED PROPERTY.


REVISIONS	LEWIS ZIELSDORF 1234 LYNROSE, NEENAH, WISCONSIN. 54956		
	CAROW LAND SURVEYING CO., INC. P.O. BOX 1287 1837 W. WISCONSIN AVE. • APPLETON, WI 54912		
	DRAWN BY MV-60	SCALE 1"=30'	DRAWING NO. A855.54
	APP'D ✓	DATE 5-10-85	

DESCRIPTION: LOT 28, PLAT OF THE MEADOWS, CITY OF NEENAH, WINNEBAGO COUNTY, WISCONSIN.

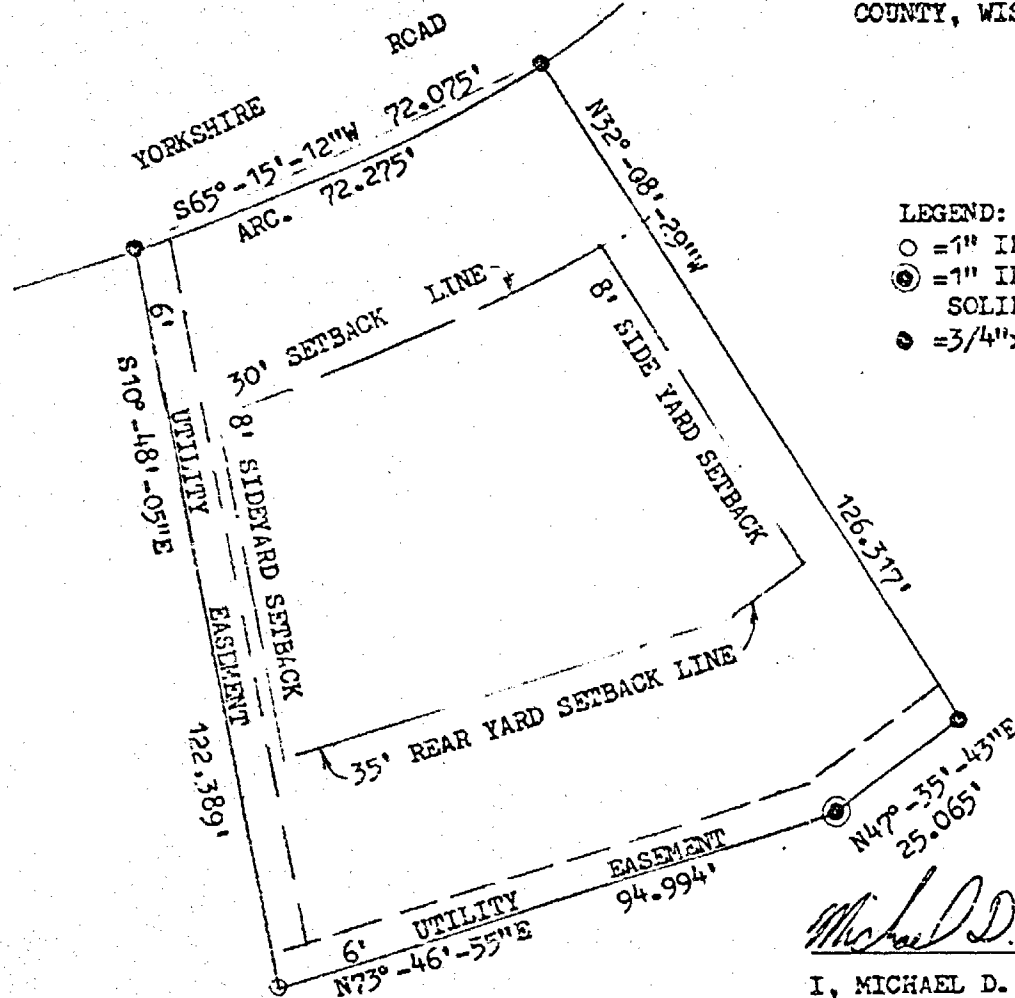

LEGEND:

- = 1" IRON PIPE FOUND
- ⊙ = 1" IRON PIPE FOUND BENT SET 3/4"x24" SOLID ROUND IRON REBAR
- = 3/4"x24" SOLID ROUND IRON REBAR SET

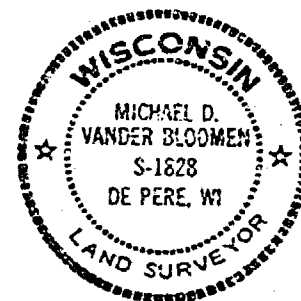

Michael D. Vander Bloomen

5-10-85

I, MICHAEL D. VANDER BLOOMEN, CERTIFY THAT THIS PLAT OF SURVEY IS A CORRECT REPRESENTATION OF THE ABOVE DESCRIBED PROPERTY.

REVISIONS	LEWIS ZIELSDORF		
	1234 LYNROSE, NEENAH, WISCONSIN. 54956		
	CAROW LAND SURVEYING CO., INC., P.O. BOX 1297		
	1837 W. WISCONSIN AVE. • APPLETON, WI 54912		
DRAWN BY	MV	SCALE	1"=30'
APP'D	✓	DATE	5-10-85
			DRAWING NO. AS55.54

