


DESCRIPTION: LOT 45, PLAT OF THE MEADOWS, CITY OF
NEENAH, WINNEBAGO COUNTY, WISCONSIN.

LEGEND


- = 1" IRON ROD FOUND
- ✕ = 1" IRON PIPE FOUND
- = 3/4" X 24" IRON REBAR SET

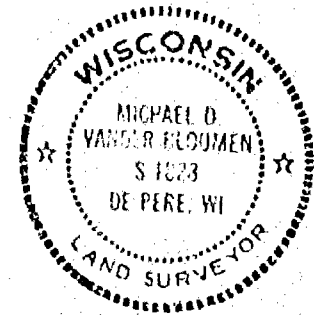

Michael D. Vander Bloomen 8-1-85

I, MICHAEL D. VANDER BLOOMEN CERTIFY THAT THIS PLAT OF
SURVEY IS A CORRECT REPRESENTATION OF THE ABOVE DESCRIBED
PROPERTY.

REVISIONS	Russ Young Builders		
	2308 N. Jackson Drive, Oshkosh, WI 54901		
	CAROW LAND SURVEYING CO. INC. P.O. BOX 1297		
	1837 W WISCONSIN AVE • APPLETON, WI 54912		
DRAWN BY	mv dd DD	SCALE	1"=30'
DATE	8-1-85	DRAWING NO.	A858.1
APP'D	✓		

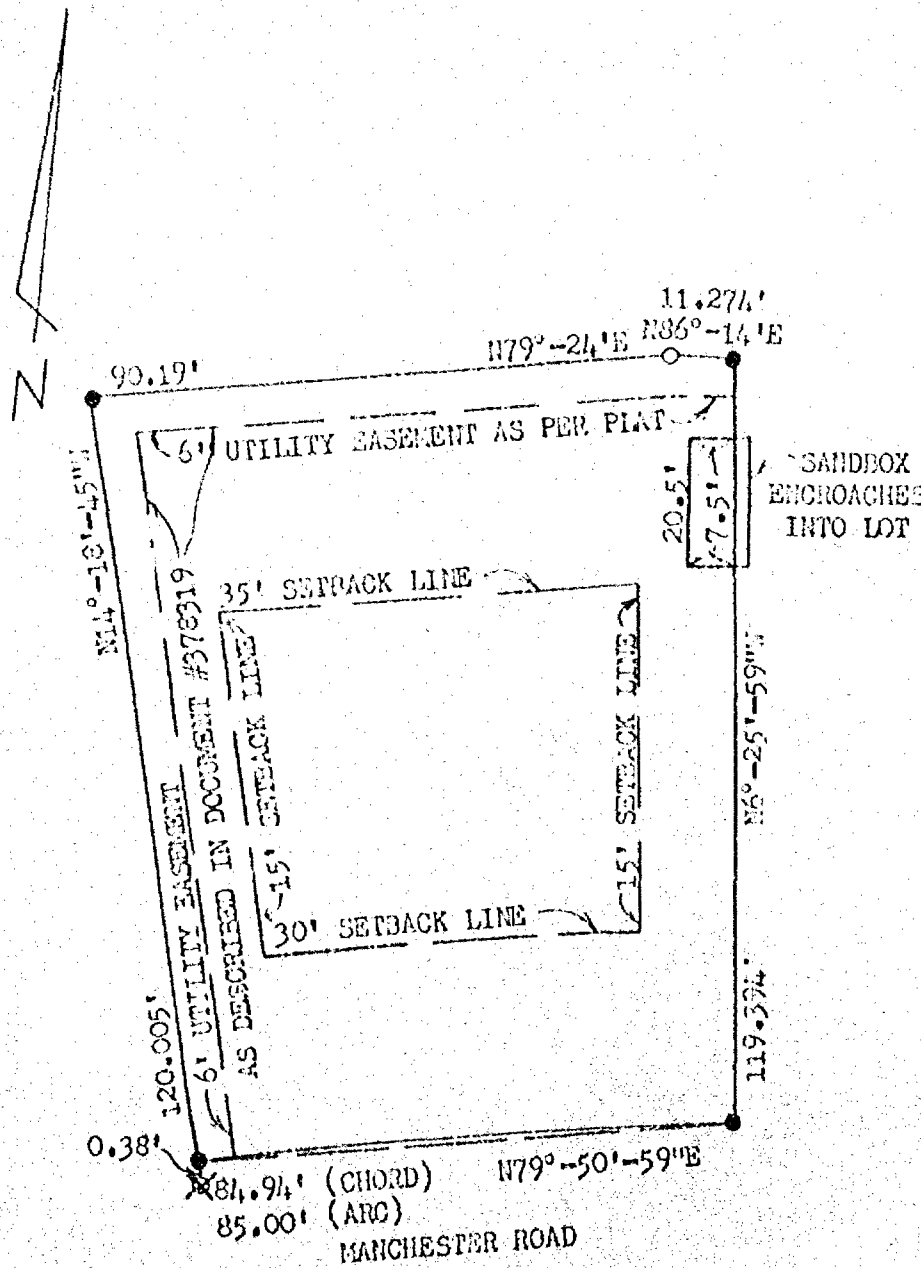


DESCRIPTION: LOT 45, PLAT OF THE MEADOWS, CITY OF
NEENAH, WINNEBAGO COUNTY, WISCONSIN.

LEGEND

○ = 1" IRON ROD FOUND

✕ = 1" IRON PIPE FOUND

● = 3/4" X 24" IRON REBAR SET

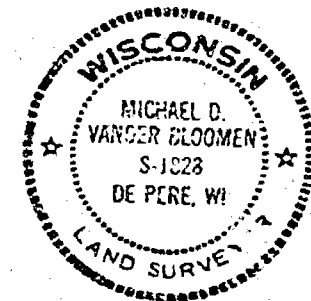

Michael D. Vander Bloomen 8-1-85

I, MICHAEL D. VANDER BLOOMEN CERTIFY THAT THIS PLAT OF
SURVEY IS A CORRECT REPRESENTATION OF THE ABOVE DESCRIBED
PROPERTY.

REVISIONS	Russ Young Builders 2308 N. Jackson Drive, Oshkosh, WI 54901		
	CAROW LAND SURVEYING CO. INC. P.O. BOX 1297 1837 W. WISCONSIN AVE. • APPLETON, WI 54912		
	DRAWN BY HYV dd DD	SCALE 1"=30'	DRAWING NO. A858.1
	APPD ✓	DATE 8-1-85	

