
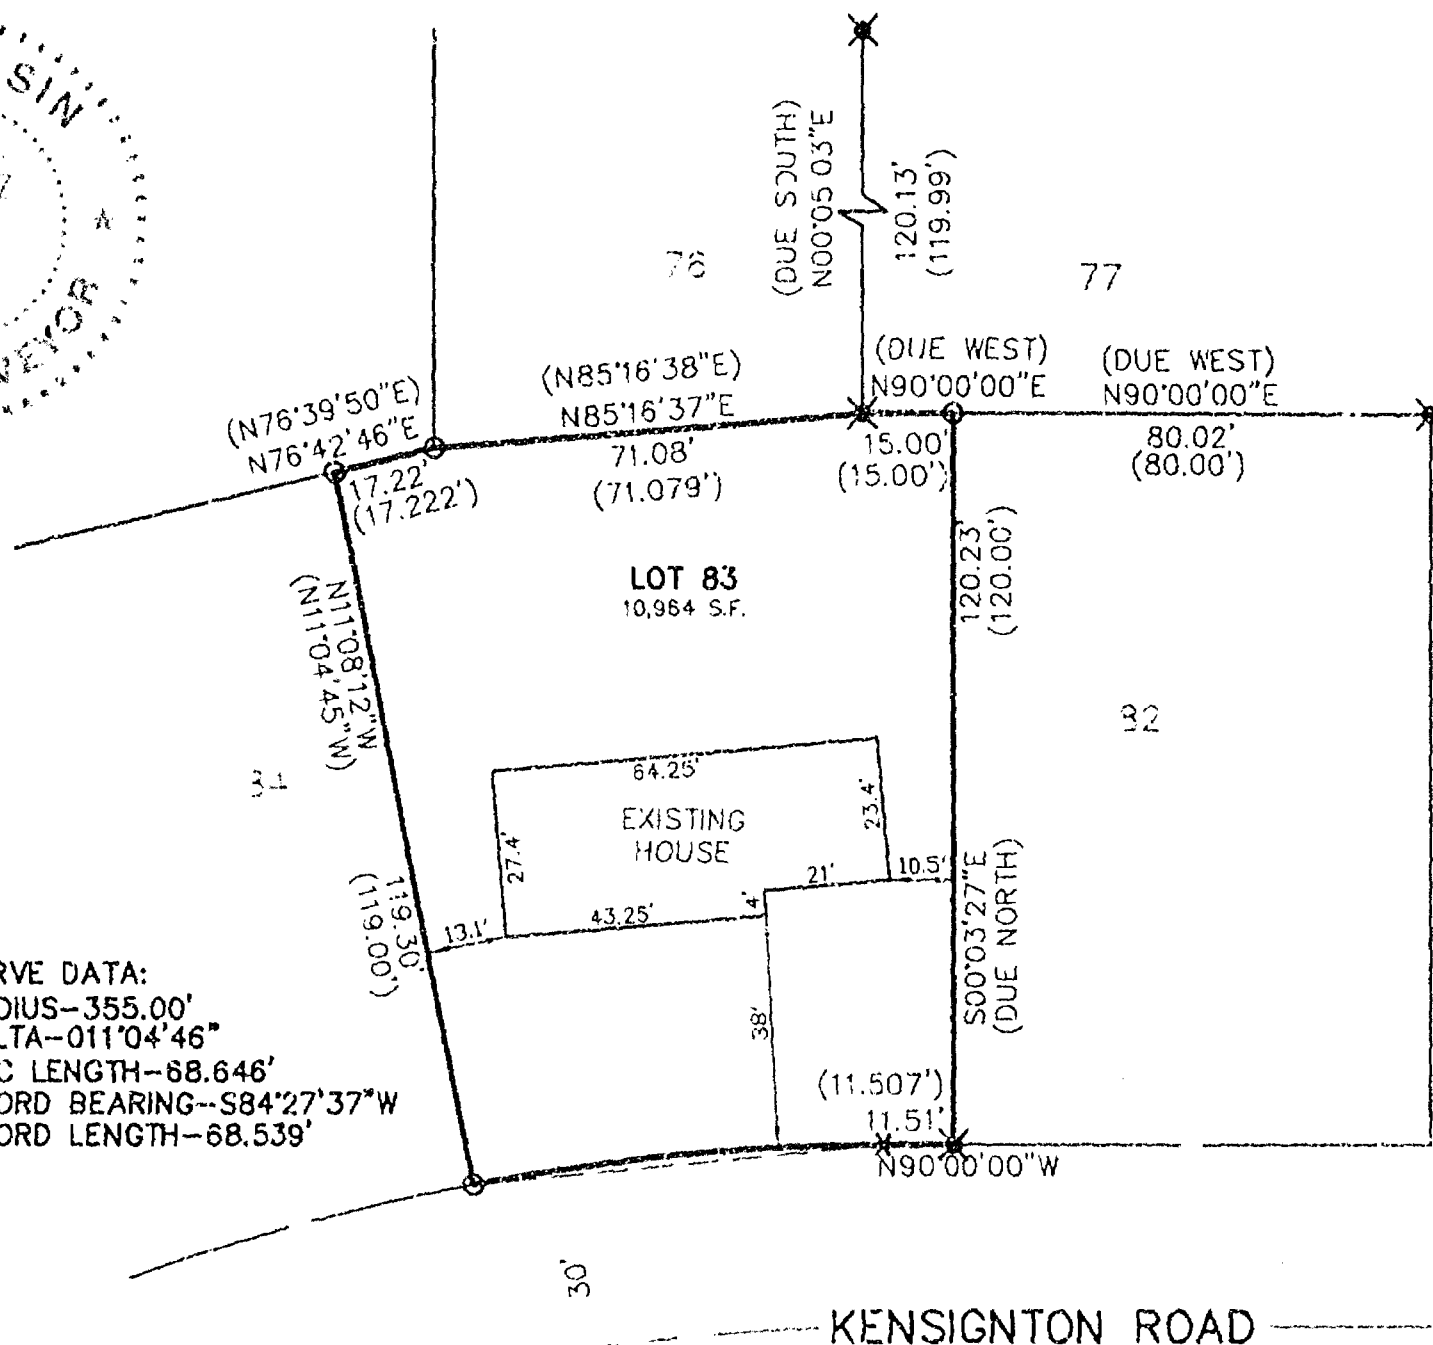


CERTIFICATE OF SURVEY

ALL OF LOT EIGHTY-THREE (83), PLAT OF THE MEADOWS,
CITY OF NEENAH, WINNEBAGO COUNTY, WISCONSIN

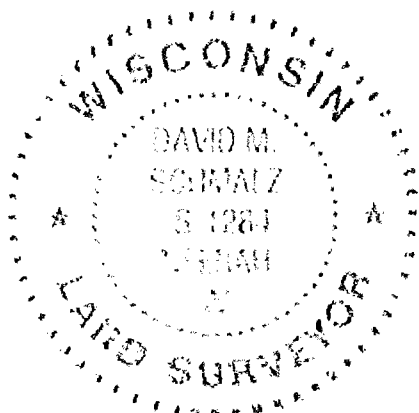

CURVE DATA:
 RADIUS-355.00'
 DELTA-011°04'46"
 ARC LENGTH-68.646'
 CHORD BEARING--S84°27'37"W
 CHORD LENGTH-68.539'

40 20 0 40

SCALE - FEET

SURVEYOR'S CERTIFICATE

The property as shown and described on this map was surveyed under my direction and control according to the Wisconsin Administrative Code, Chapter A-E7 of Minimum Standards for Property Surveys, and is a correct representation of said survey, to the best of my knowledge and belief.

10-29-03 *David M. Schmalz*
 date Registered Land Surveyor

FOR: -PAT MITCHELL
 -768 KENSINGTON ROAD
 -NEENAH, WI 54956
 -PHONE: (920) 751-0539
 -WORK: (920) 721-5104

BEARINGS ARE REFERENCED TO THE
 RECORDED PLAT OF THE MEADOWS,
 CITY OF NEENAH, WINNEBAGO
 COUNTY, WISCONSIN.

LEGEND

- - 3/4" x 24" ROUND IRON REBAR WEIGHING 1.5 lbs./lineal ft. SET
- ✕ - 1" IRON PIPE FOUND
- X - CHIZEL "X" IN CONCRETE
- S.F. - SQUARE FEET
- () - RECORDED AS

McMAHON ■ ENGINEERS
 ■ ARCHITECTS
 ■ PROJ. MGRS.
 ASSOCIATES, INC. ■ SURVEYORS
 1445 McMahon Drive Neenah, WI 54956

Project No. M0963 930758 Date 10-28-03 Scale 1"=40'
 Drawn By GWK Field Book _____ Page _____
 Mailing Address:
 P.O. Box 1025 Neenah, WI 54957-1025
 TEL: 920-751-4200 FAX: 920-751-4284

File No.
 CAD

C:\KALKOFEN C:\DWG\GWK\M0963\930758\dwg\LOT 83.dwg 10/29/03 7:21 AM