


Plat of Survey

Lot 78, Mahler Farm II, being part of the
Southwest $\frac{1}{4}$ of the Southeast $\frac{1}{4}$, Section 34, T20N,
R17E, City of Neenah, Winnebago County, Wisconsin

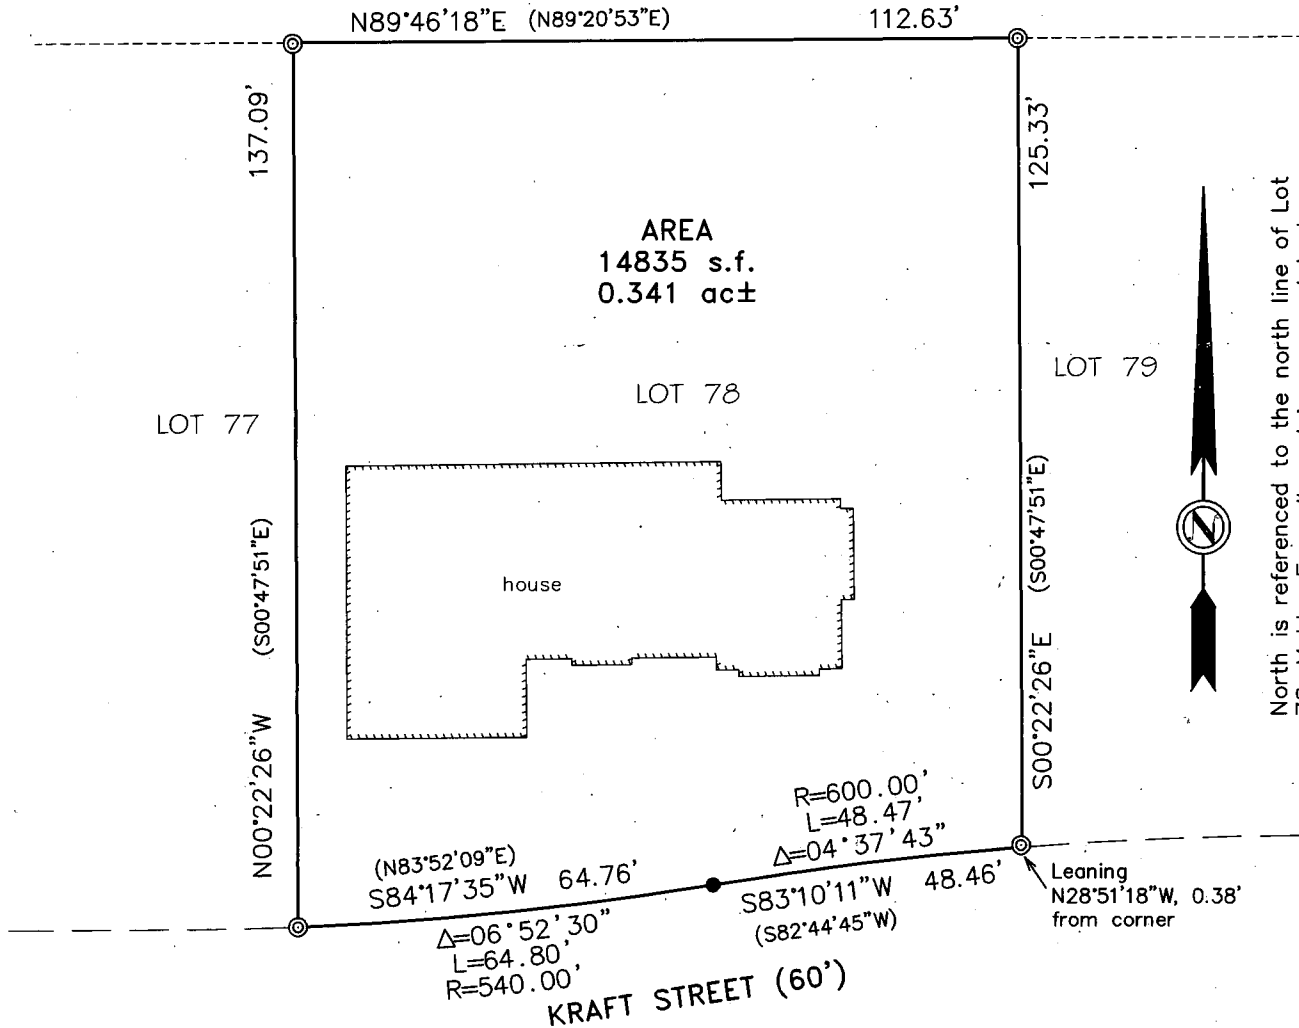


North is referenced to the north line of Lot 78, Mahler Farm II, and is assumed to bear N89°46'18"E per the Wisconsin County Coordinate System, Winnebago County



I, David Hebert, PLS do hereby certify that this plat of survey is a correct representation of the lands described.

- LEGEND**
- = Set $\frac{3}{4}$ " x 18" iron rebar
Wt. = 1.502 lbs/lf
 - ⊙ = Found 1" iron pipe (1.315" O.D.)
unless specified otherwise
 - () = Recorded as

SCALE: 1"=30'

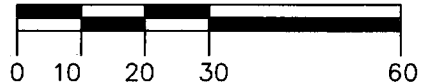

Hebert Associates, Inc.
Land Surveying

1110 W. Wisconsin Ave. 920-734-8373
Appleton, WI 54914 Fax: 920-734-3968

FOR:

Joshua Blomberg
414 Kraft St.
Neenah, WI 54956

DATE: 11-20-15

DRAFTED BY: DH

SCALE: 1"=30'

DRAWING NUMBER:

15092A01