
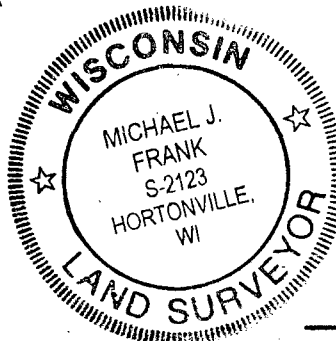
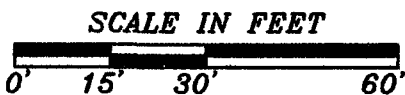


PLAT OF SURVEY

PROPERTY DESCRIPTION PER DOCUMENT NO. 1527191
LOT NINETY-EIGHT (98), MAHLER FARM IV, NINTH WARD, CITY OF NEENAH, WINNEBAGO COUNTY, WISCONSIN.

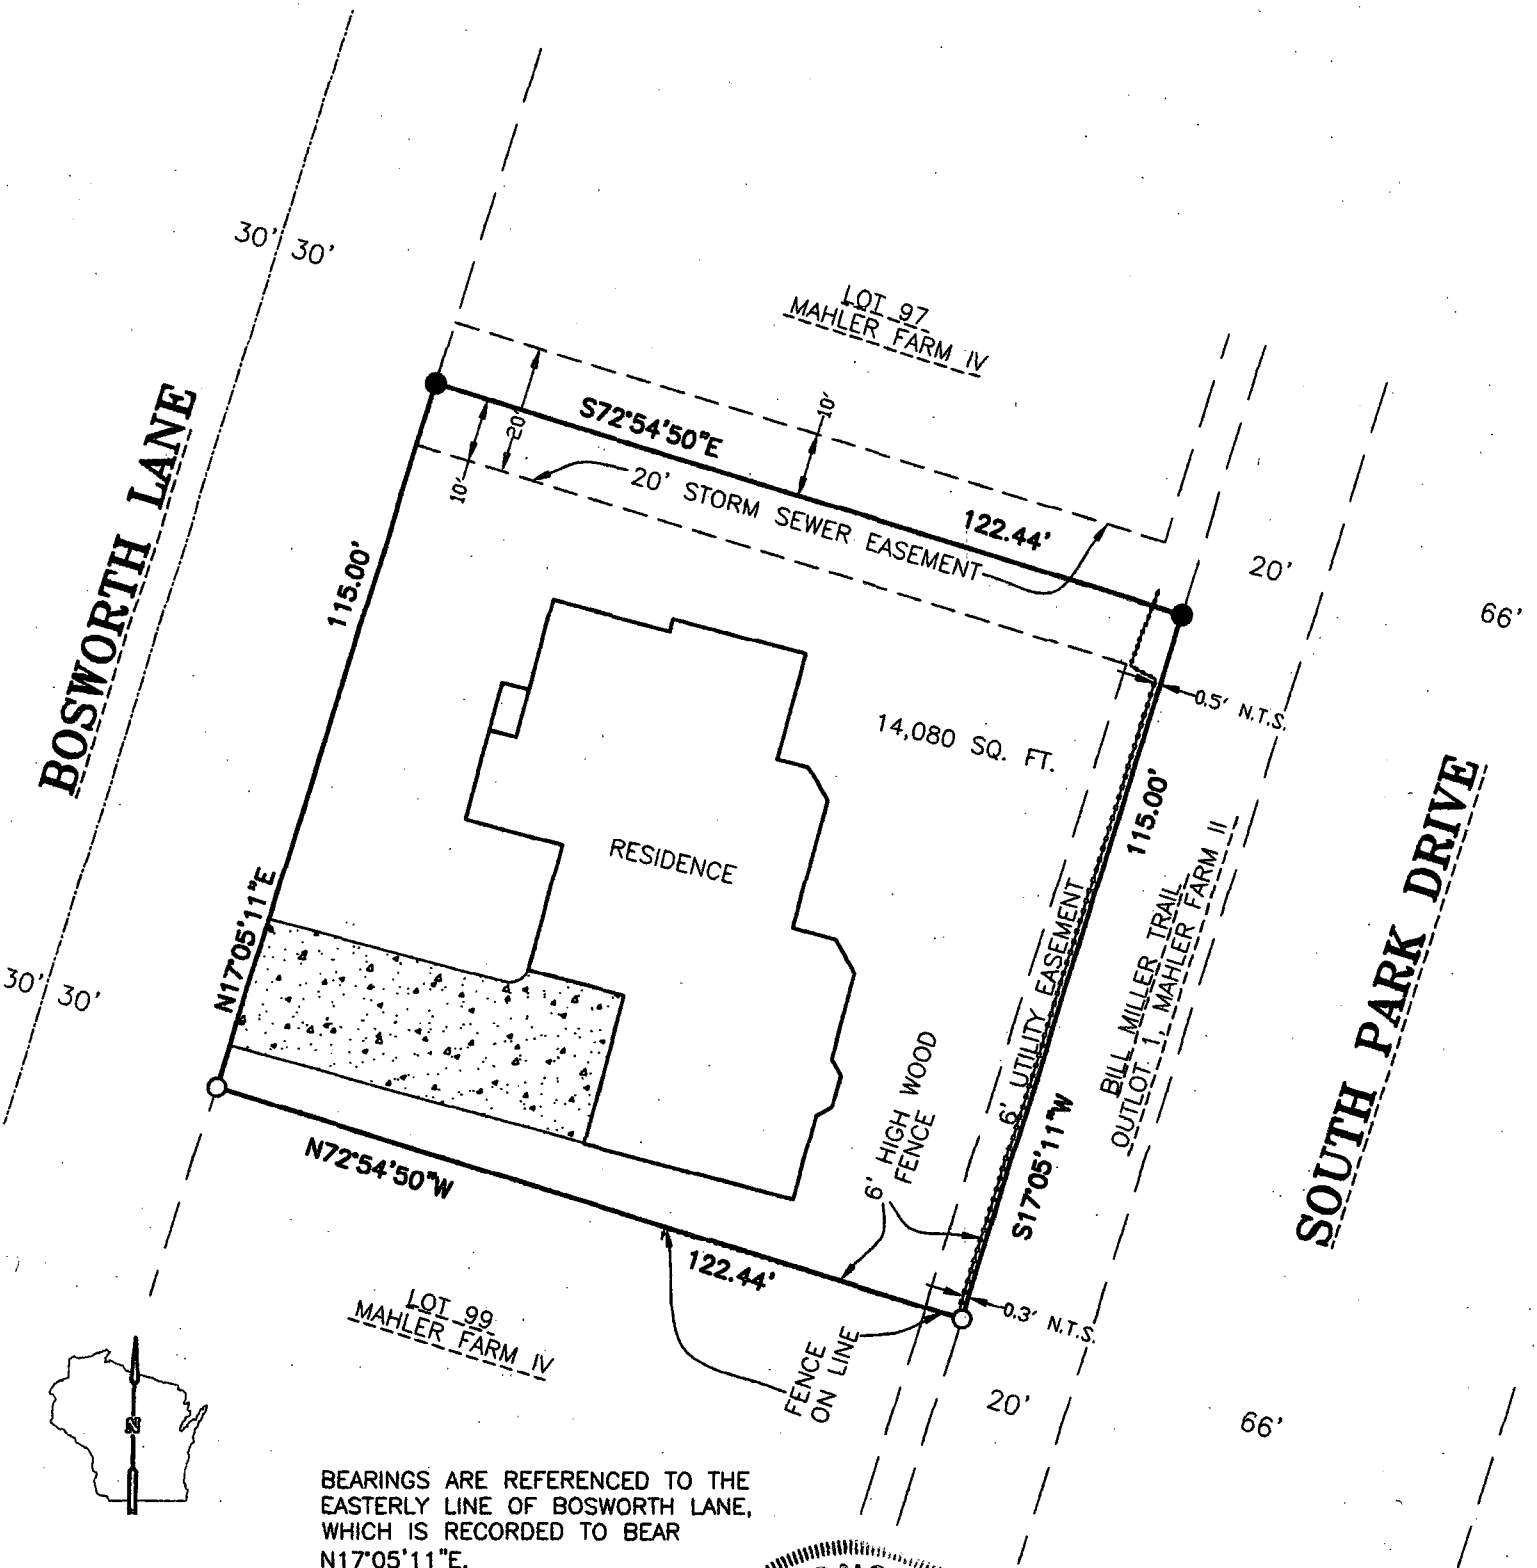

LEGEND

- = 1" O.D. IRON PIPE FOUND
- = 1" DIA ROUND X 24" LONG IRON PIPE
WEIGHING 1.13 LBS./LIN. FOOT SET
- = CONCRETE

I, MICHAEL J. FRANK, WISCONSIN REGISTERED LAND SURVEYOR,
HEREBY CERTIFY THAT I HAVE SURVEYED THE ABOVE DESCRIBED
PROPERTY AND THAT THE MAP SHOWN IS A TRUE AND
ACCURATE REPRESENTATION THEREOF TO THE BEST OF MY
KNOWLEDGE AND BELIEF.

DATED THIS 31st DAY OF May, 2013

Michael J. Frank
MICHAEL J. FRANK S-2123
WISCONSIN REGISTERED LAND SURVEYOR

SCHULER & ASSOCIATES, INC.
LAND SURVEYORS & ENGINEERS
2711 N. MASON ST., SUITE F, APPLETON, WI 54914

PREPARED FOR:
MARK MILLER
505 BOSWORTH LANE
NEENAH, WI 54956

L-13-4226
SHEET 1 OF 1