


PLAT OF SURVEY

DESCRIPTION: LOT 24.5, EDGEWOOD PLAT, CITY OF NEENAH, WINNEBAGO COUNTY, WISCONSIN.

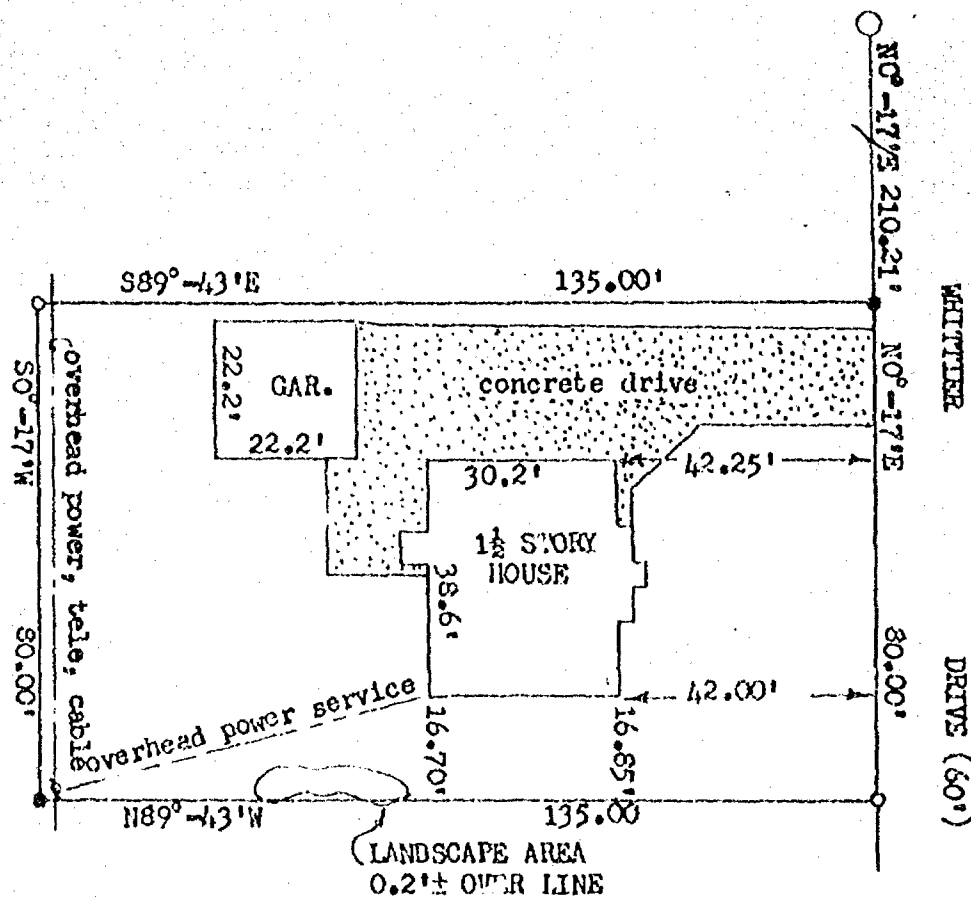

LEGEND

- = 3/4" x 24" SOLID ROUND IRON REBAR SET
- = 1" IRON PIPE FOUND
- ◆ = POWER POLE
- = 2" IRON PIPE FOUND


CLIENT

MARK WASHBURN
c/o ERA ACRE REALTY
1775 APPLETON ROAD
MENASHA, WISCONSIN.

NORTH IS REFERENCED TO THE WEST LINE
OF WHITTIER DRIVE WHICH IS RECORDED
TO BEAR N0°-17'E.

I HEREBY CERTIFY THAT I HAVE SURVEYED THE ABOVE DESCRIBED PROPERTY AND THE
ABOVE MAP IS A TRUE REPRESENTATION THEREOF AND SHOWS THE SIZE AND LOCATION
OF THE PROPERTY, ITS EXTERIOR BOUNDARIES, THE LOCATION AND DIMENSIONS OF
ALL VISIBLE STRUCTURES THEREON, FENCES, APPARENT EASEMENTS AND ROADWAYS
AND VISIBLE ENCROACHMENTS, IF ANY.

THIS SURVEY IS MADE FOR THE EXCLUSIVE USE OF THE PRESENT OWNERS OF THE
PROPERTY, AND ALSO THOSE WHO PURCHASE, MORTGAGE OR GUARANTEE THE TITLE
THERE TO WITHIN ONE (1) YEAR FROM THE DATE HEREON, AND AS TO THEM I HEREBY
CERTIFY THAT SAID SURVEY AND THE ABOVE MAP WERE MADE IN ACCORDANCE WITH
ACCEPTABLE PROFESSIONAL STANDARDS AND THAT THE INFORMATION CONTAINED
HEREON IS TO THE BEST OF MY KNOWLEDGE, INFORMATION AND BELIEF, A TRUE AND
ACCURATE REPRESENTATION THEREOF.

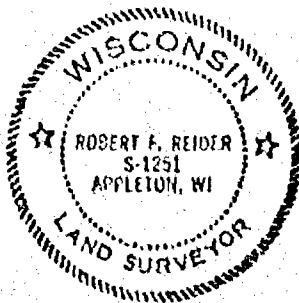

Robert F. Reider 6-29-90



CAROW LAND SURVEYING CO., INC.

1837 W. WISCONSIN AVE., P.O. BOX 1287
APPLETON, WISCONSIN 54912-1287
PHONE 414-731-4188 FAX 731-5673

SCALE
1"=30'

DRAWN BY

ec rr EC

PROJECT NO

A906.102