


P.C. = 485+18.3
 P.I. = 487+73.1
 P.T. = 490+16.1
 Δ = 29°52'
 D = 6°
 T = 254.7'
 L = 497.8'
 R = 955.4'

SW 1/4 of S.W. 1/4
 SEC. 34-20-17


NW COR.
 SEC. 3-19-17
 N.W. 1/4 of N.W. 1/4

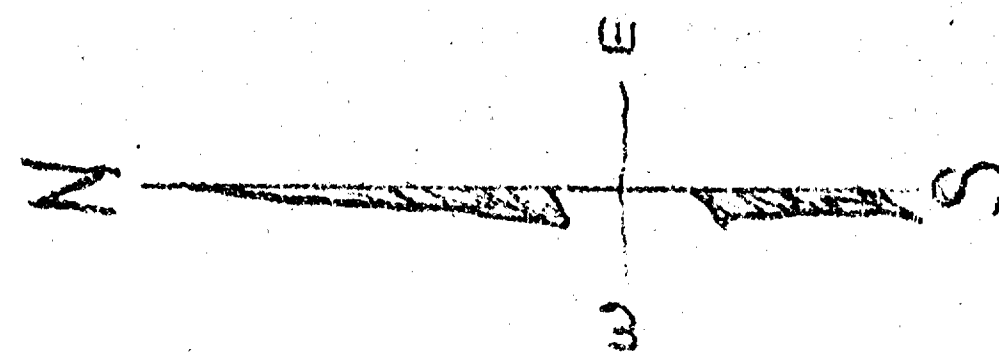

N. 2° 23' W.

A

R = 955.4'

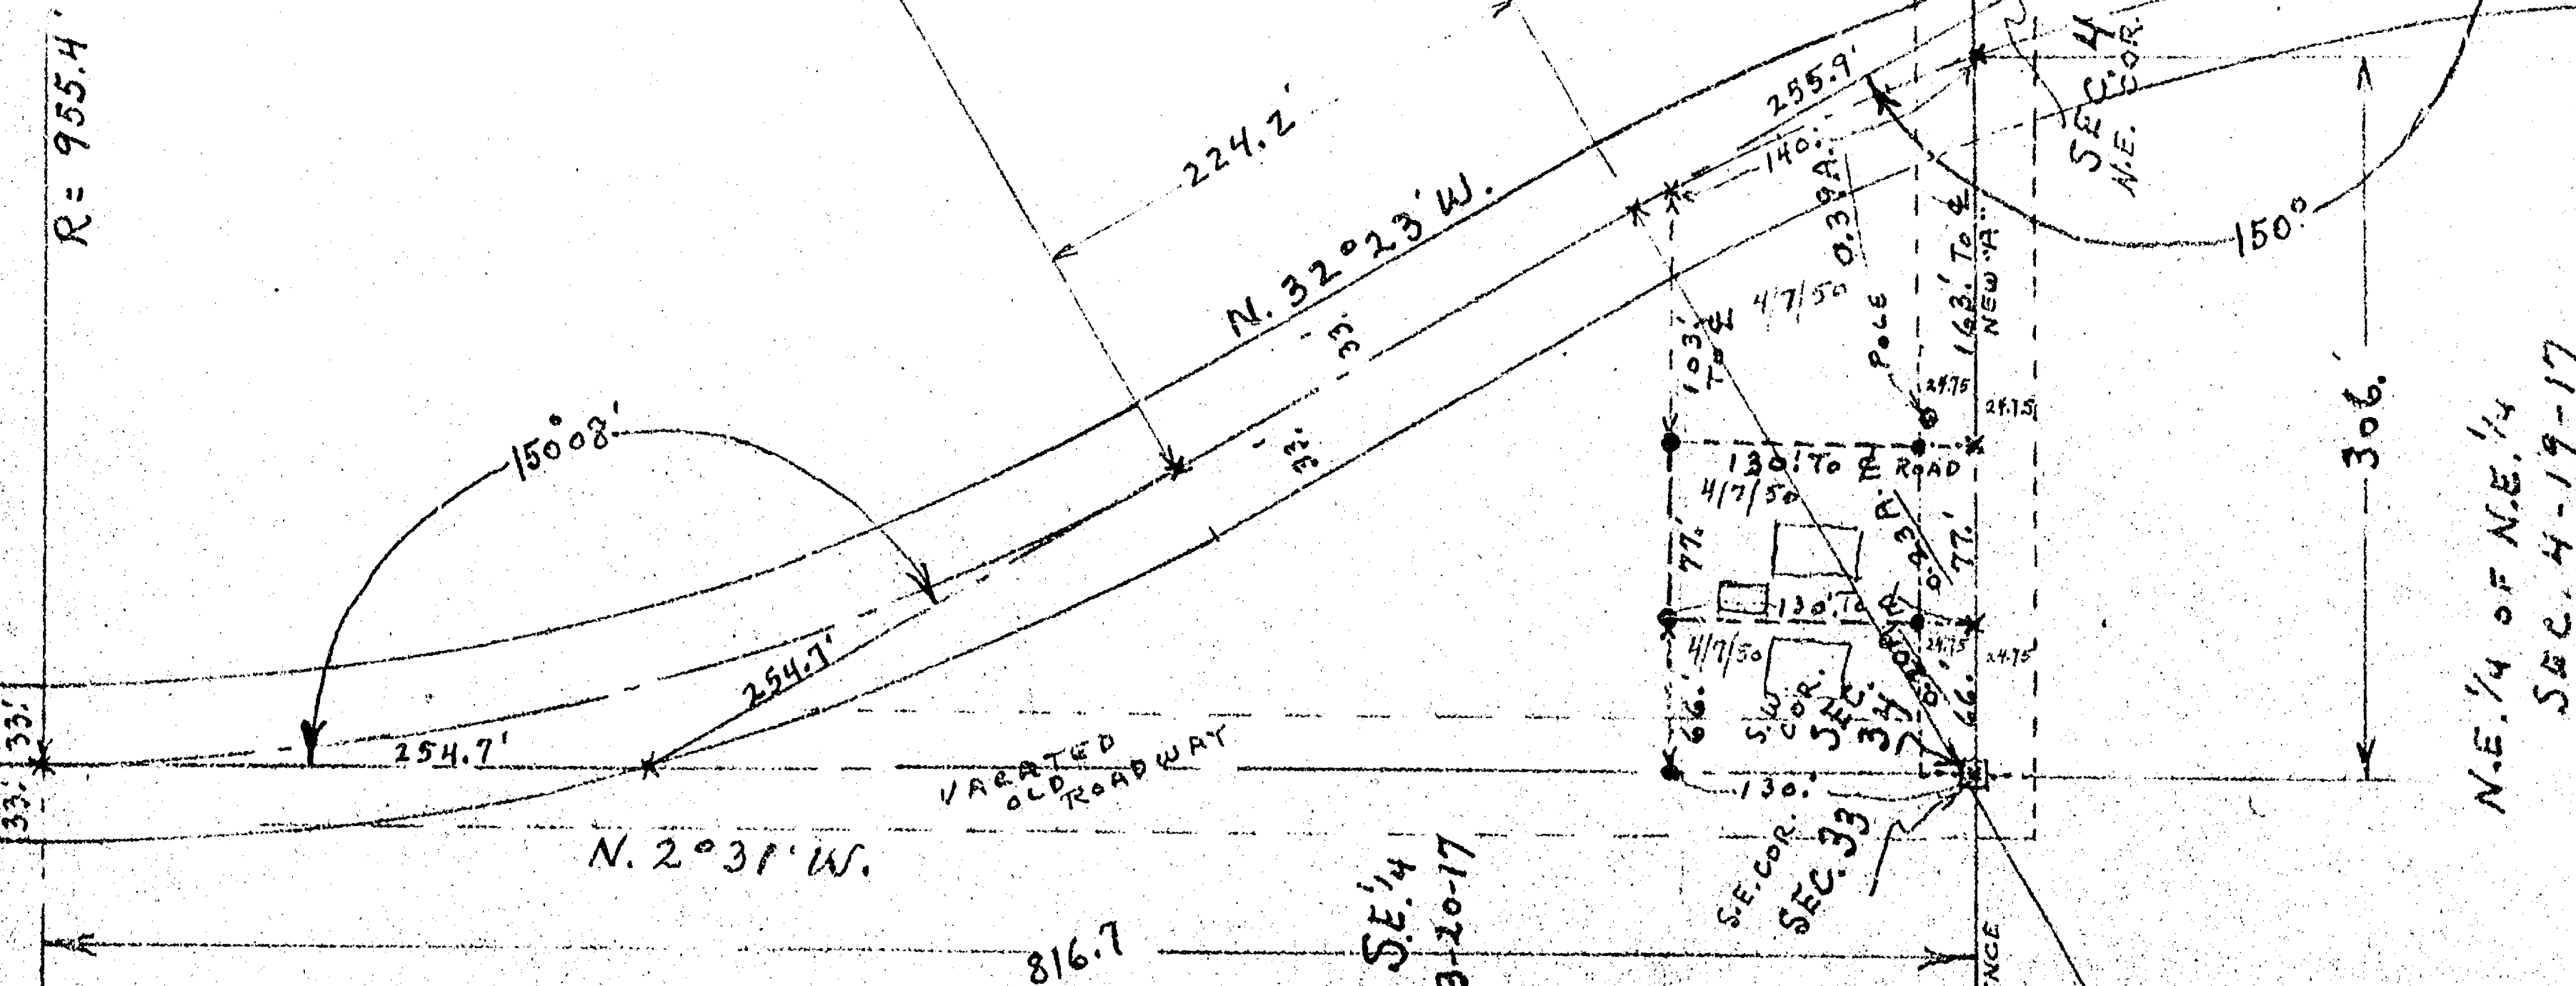

SE 1/4 of SE 1/4
 SEC. 33-20-17

N.E. 1/4 of N.E. 1/4
 SEC. 4-19-17

P.I. = 480+50
 Δ = 30°
 D = 6°
 T = 255.9'
 L = 500.1'
 R = 955.4'
 P.C. = 477+94.1'
 P.T. = 482+94.1'

R = 955.4'

CITY OF OSHKOSH ENGINEERING DEPARTMENT	DRAWN	SURVEY PARCEL FOR HERB. BORROW IN SW 1/4 of SW 1/4 SEC. 34-20-17
	SCALE 1" = 100'	

TOWN OF NEENAH SEC. 34